


# DMC 150SL - PLYWOOD

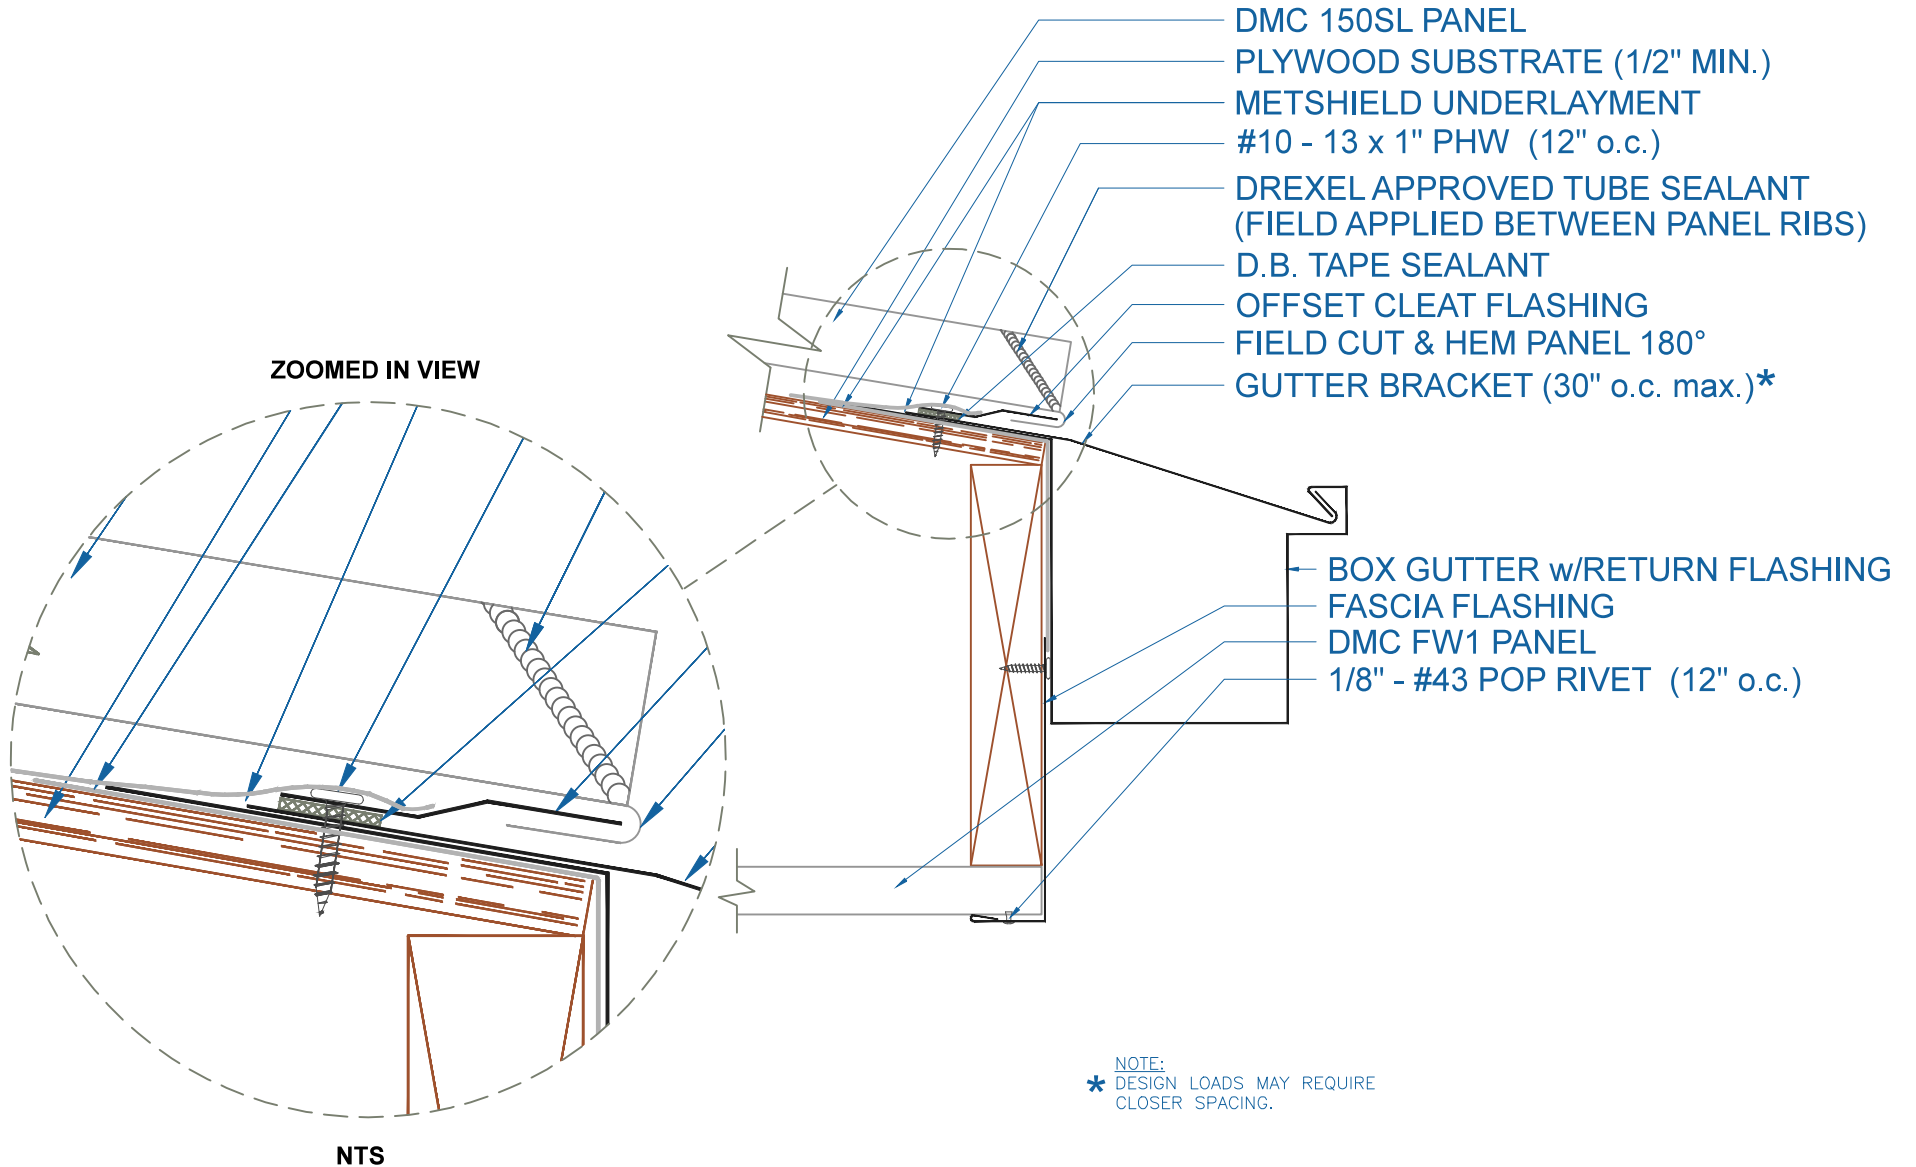

## BOX GUTTER - w/RETURN w/SOFFIT

SCALE: 3" = 1'-0"

EFFECTIVE DATE: 01-25-13  
SUBJECT TO CHANGE WITHOUT NOTICE

**DrexelMetals**  
Roofing Systems + Custom Fabrication

