


DMC 150SS - ISO w/ INSULATION

NOTE:

- 1.) LAPS IN VALLEYWALL ARE 12" MIN. DREXEL METALS APPROVED SEALANT IN ALL LAPS IN VALLEY. TWO ROWS OF SEALANT BETWEEN VALLEYWALL LAPS, 4" UP FROM LAP.
- 2.) LARGE ROOF AREAS MAY REQUIRE A LARGER GAP BETWEEN PANEL AND WALL TO ALLOW FOR STORM WATER RUN OFF.

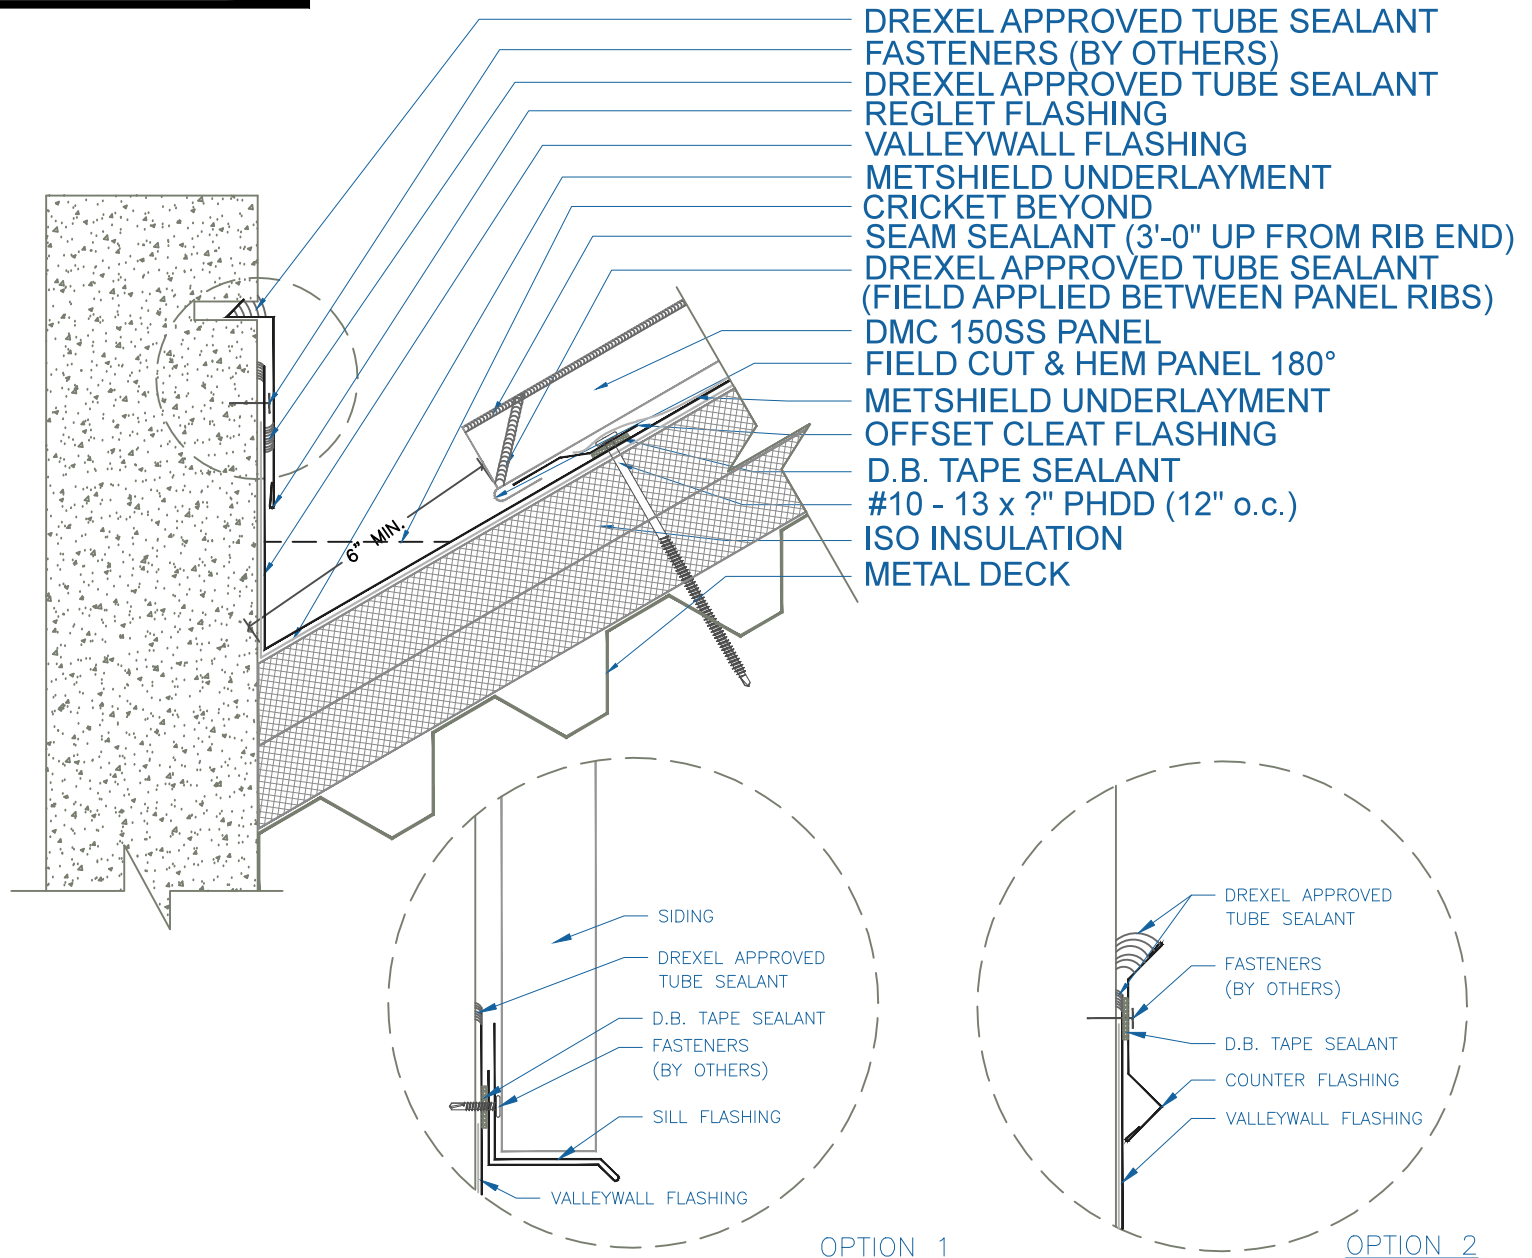

EFFECTIVE DATE: 05-28-2013
 SUBJECT TO CHANGE WITHOUT NOTICE

VALLEYWALL

SCALE: 3" = 1'-0"

DrexelMetals
 Roofing Systems + Custom Fabrication

