


DMC 175S - ISO w/ METAL DECK

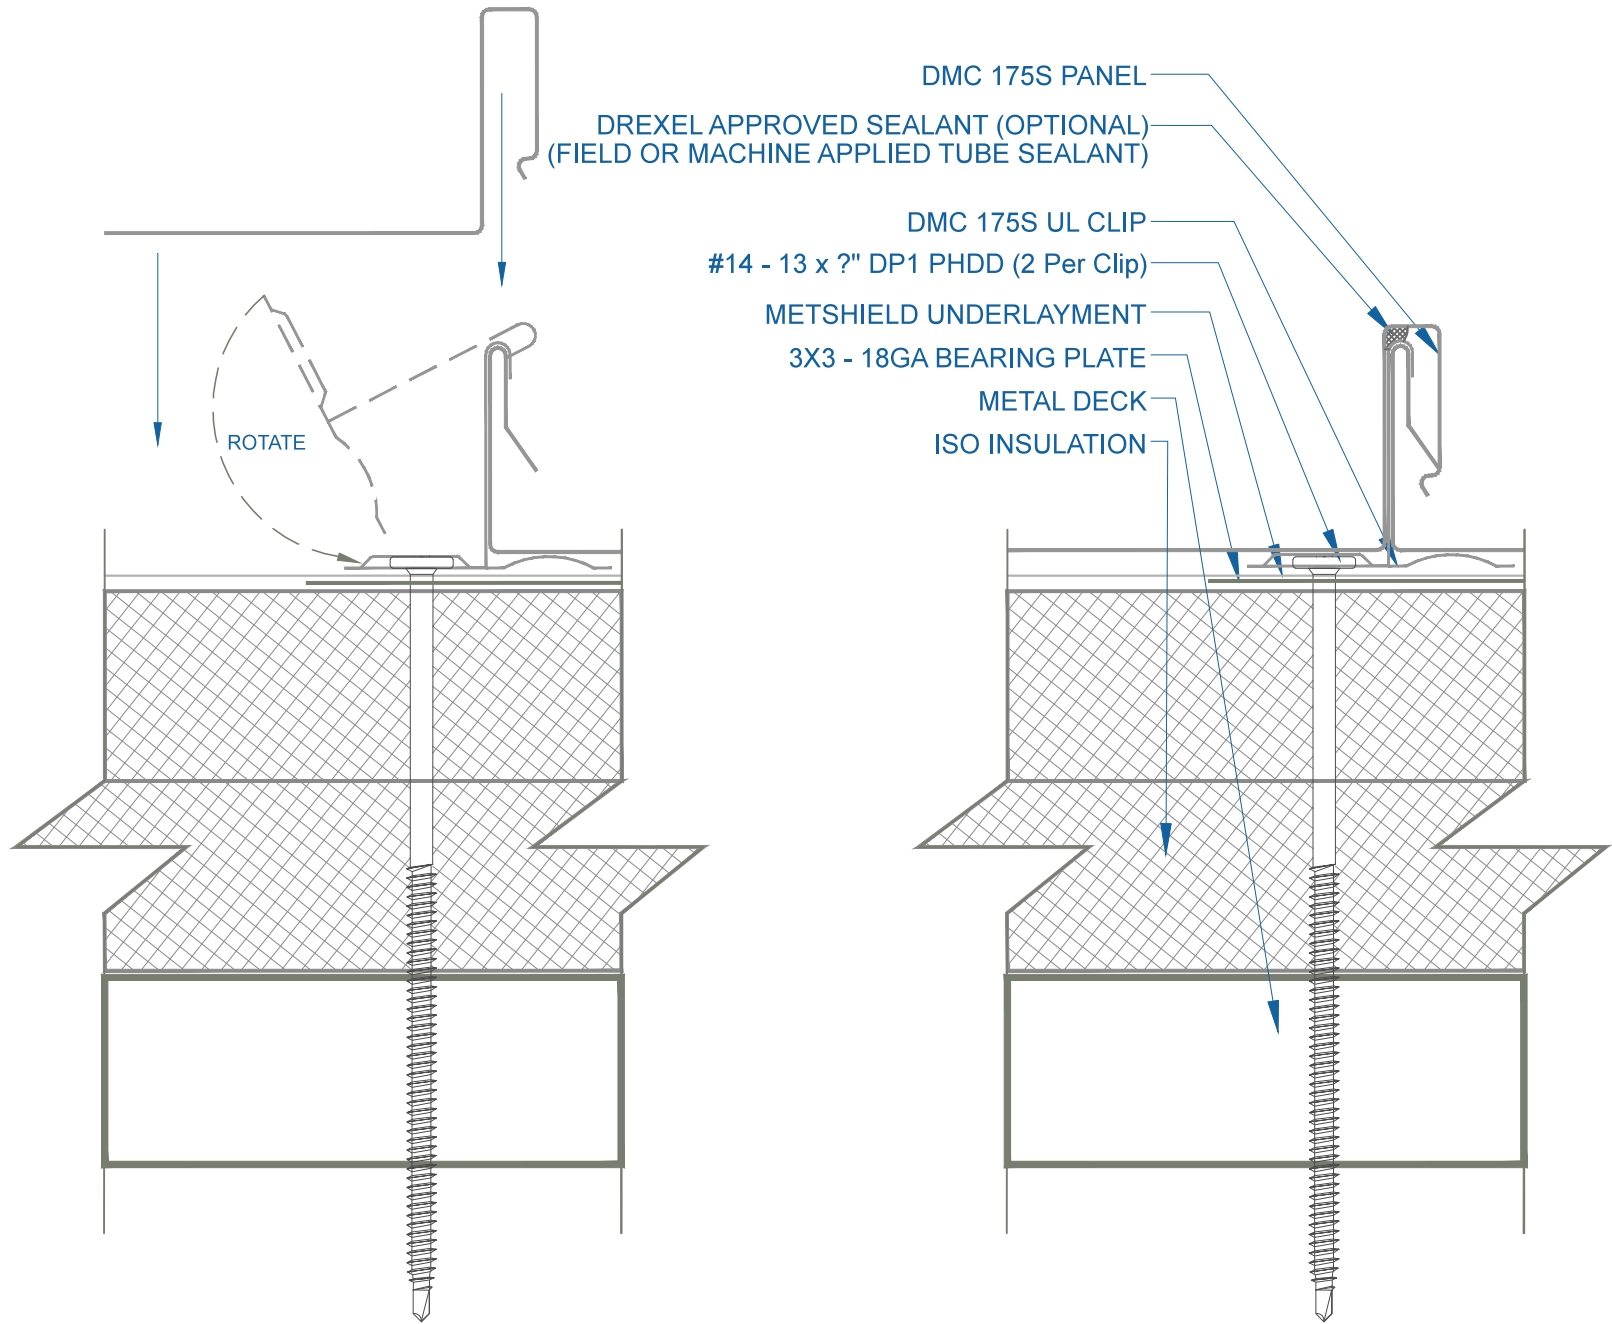

PANEL INSTALLATION

SCALE: NTS

EFFECTIVE DATE: 05-24-2013
SUBJECT TO CHANGE WITHOUT NOTICE

