


# DMC 175S - METAL DECK

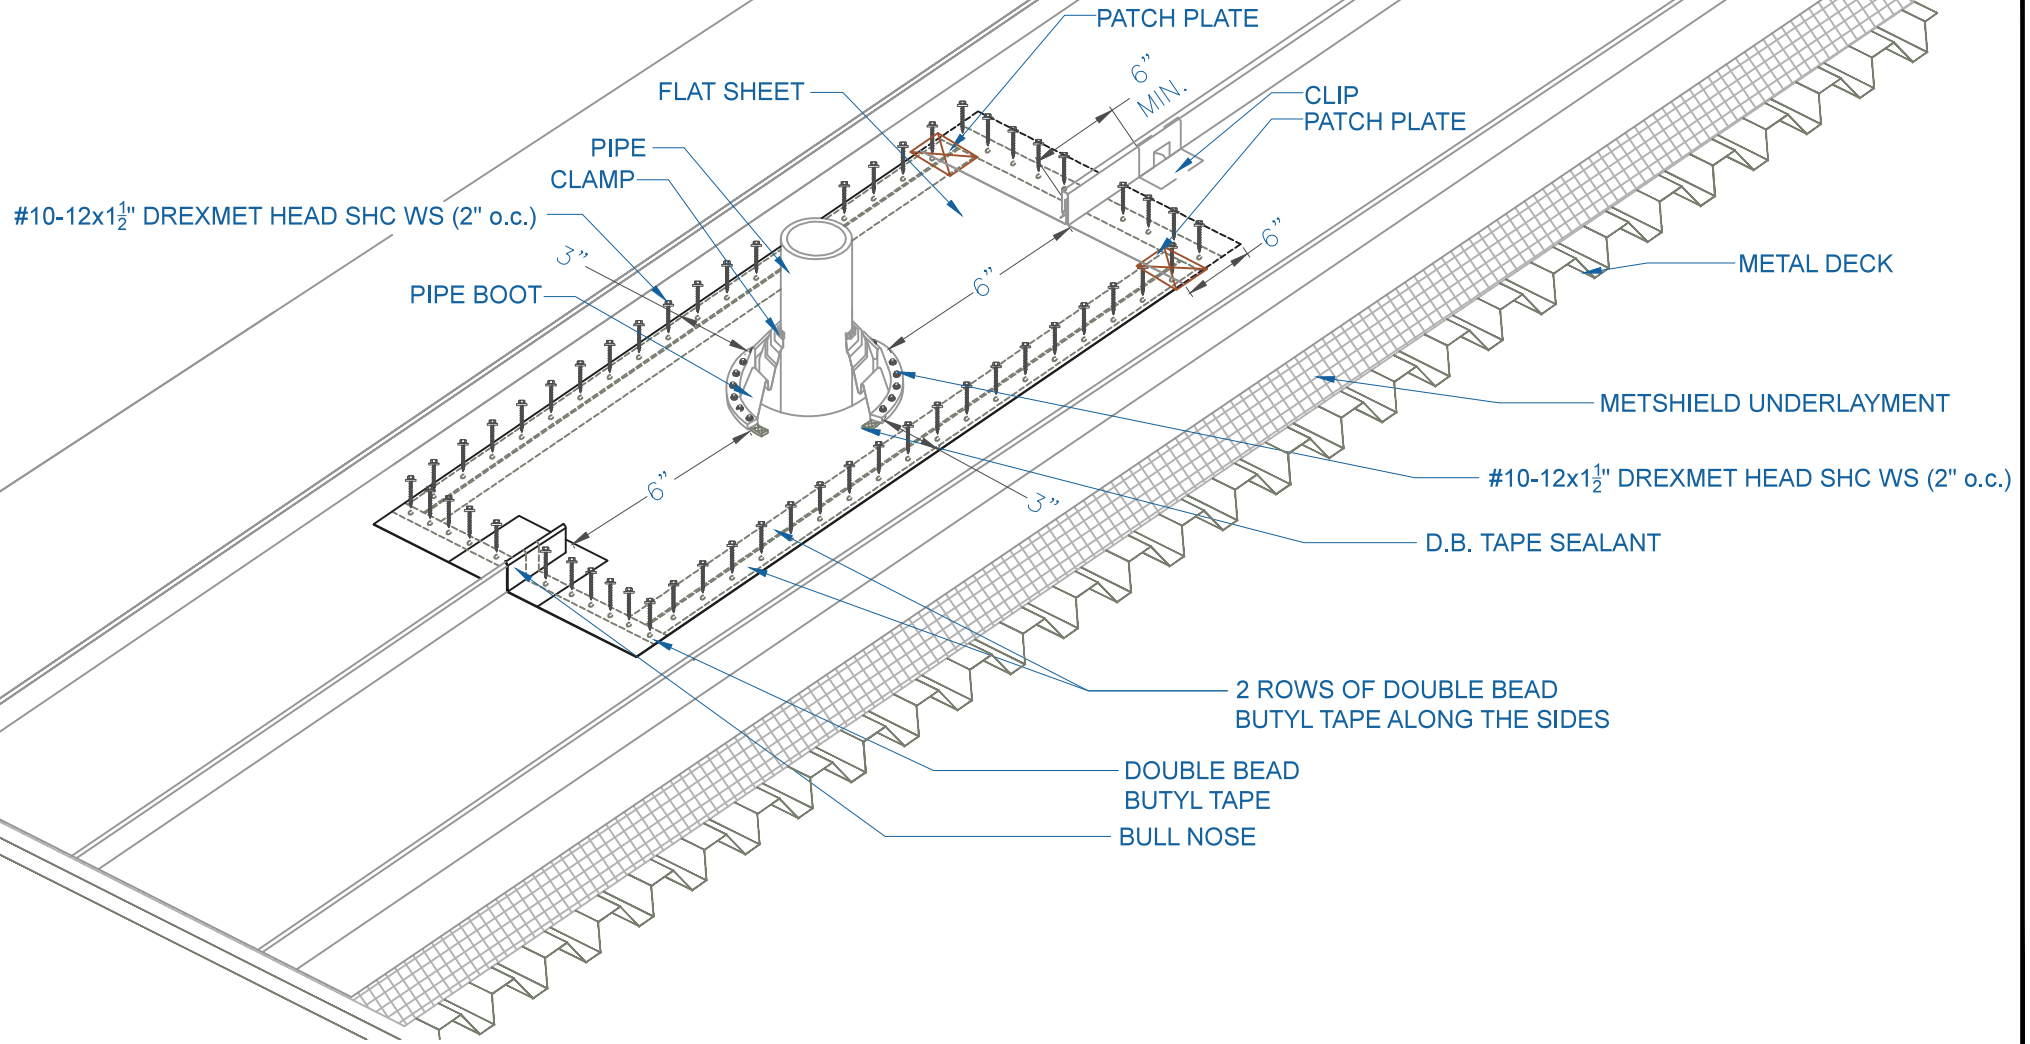

## PIPE FLASHING PAN DETAIL

SCALE: NTS

EFFECTIVE DATE: 06-21-2013  
SUBJECT TO CHANGE WITHOUT NOTICE

