


DMC 175S - PLYWOOD

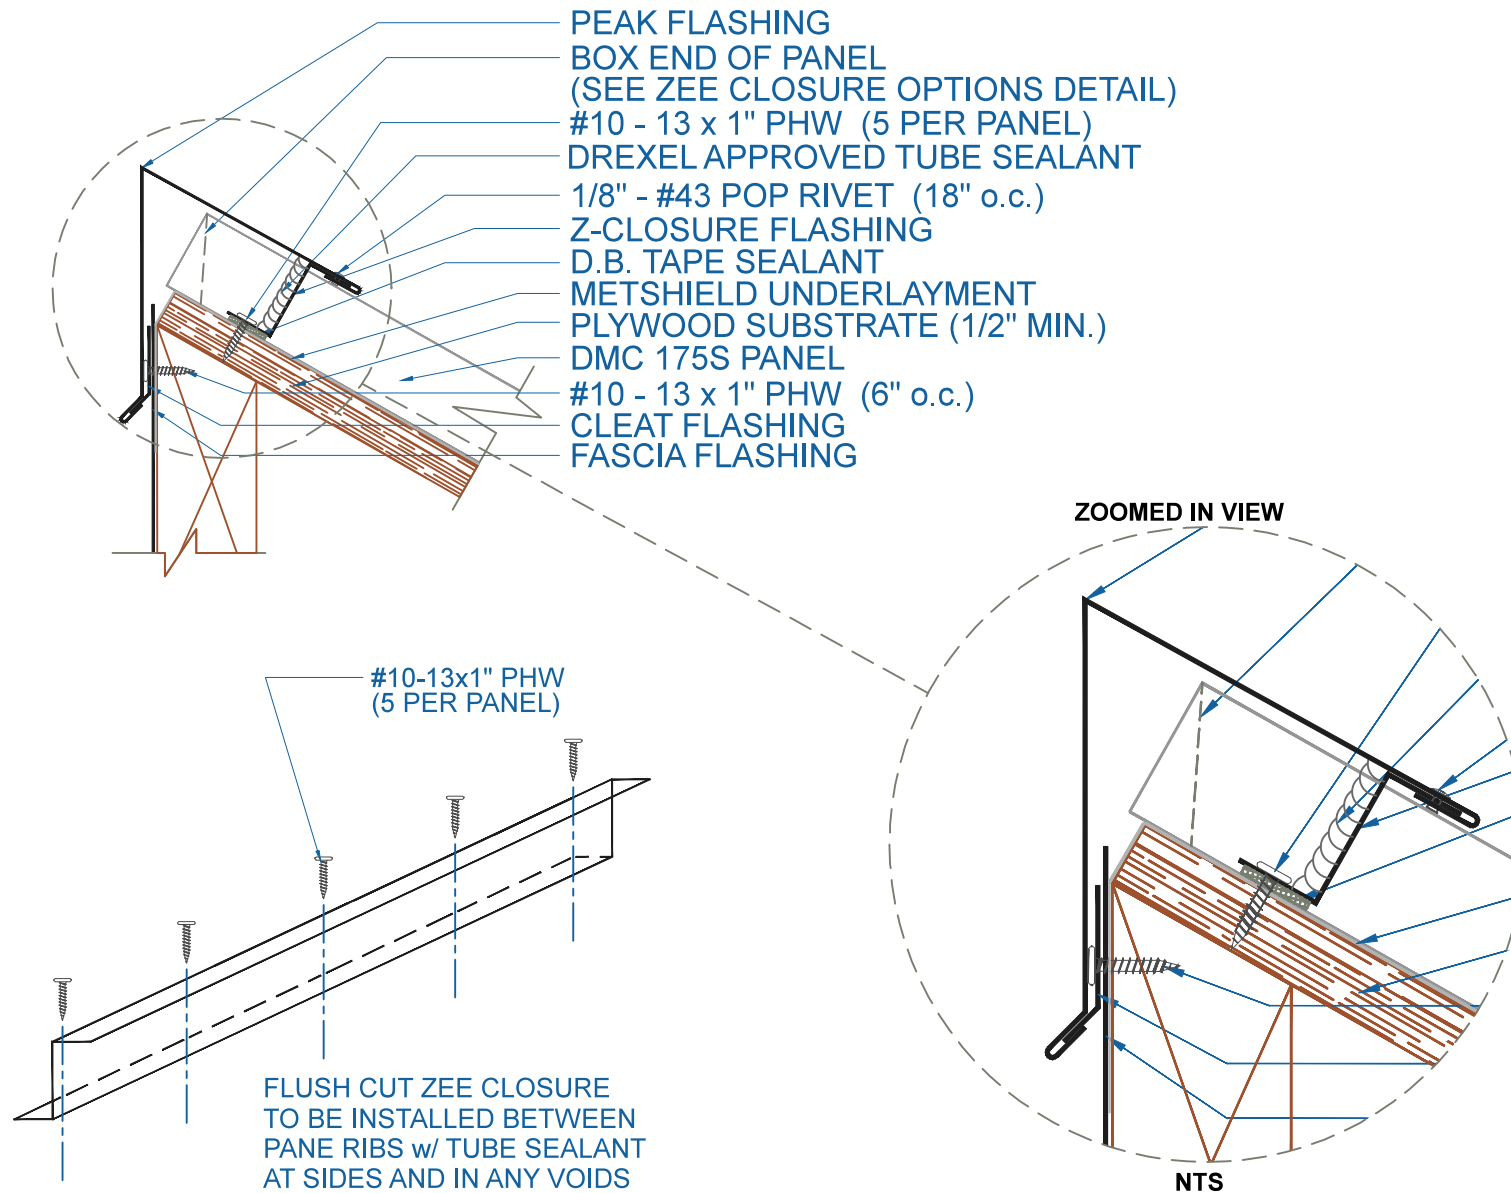

EFFECTIVE DATE: 12-11-12
 SUBJECT TO CHANGE WITHOUT NOTICE

PEAK
 SCALE: 3" = 1'-0"

DrexelMetals
 Roofing Systems + Custom Fabrication

