


# DMC 200S - OPEN FRAMING

NOTE:  
LARGE ROOF AREAS MAY  
REQUIRE A LARGER GAP  
BETWEEN PANEL AND  
BEND TO ALLOW FOR  
STORM WATER RUN OFF.

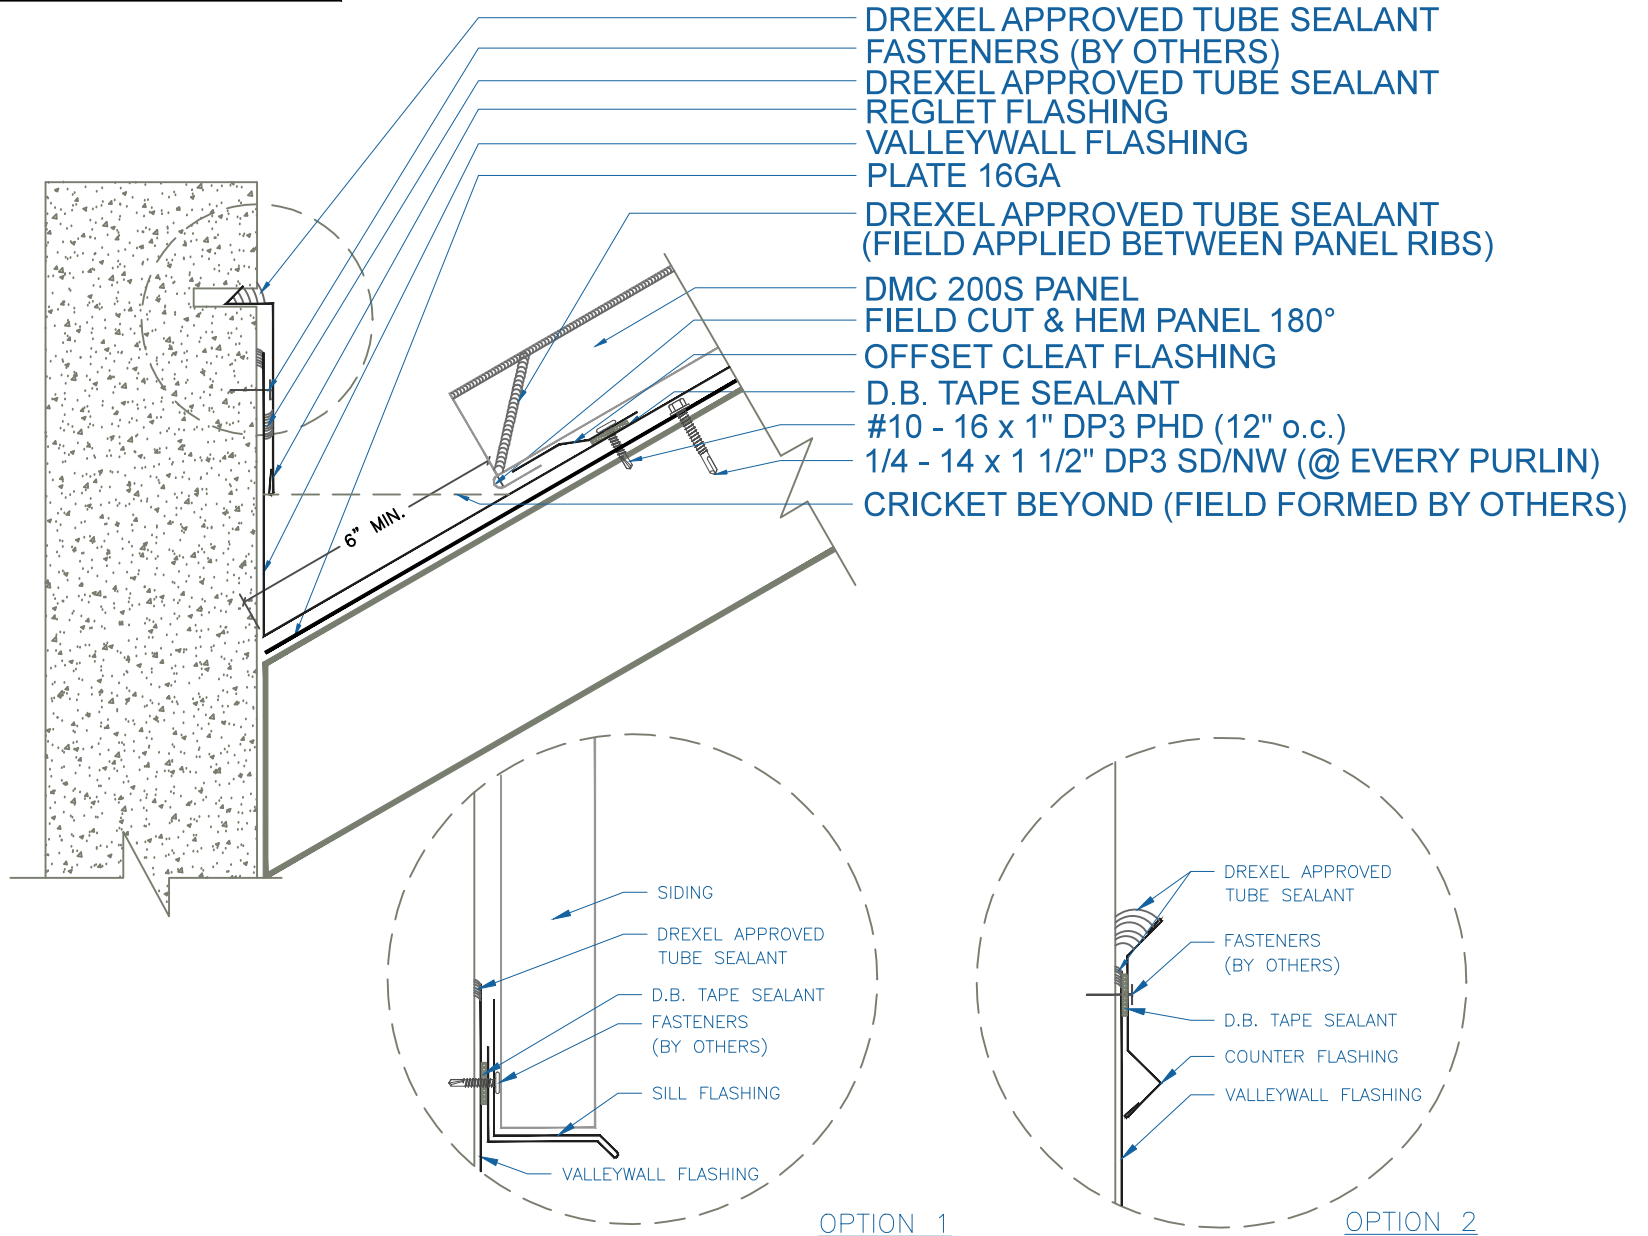

## VALLEYWALL

SCALE: 3" = 1'-0"

**DrexelMetals**  
Roofing Systems + Custom Fabrication



EFFECTIVE DATE: 12-12-12  
SUBJECT TO CHANGE WITHOUT NOTICE