


DMC FW1 - OPEN FRAMING

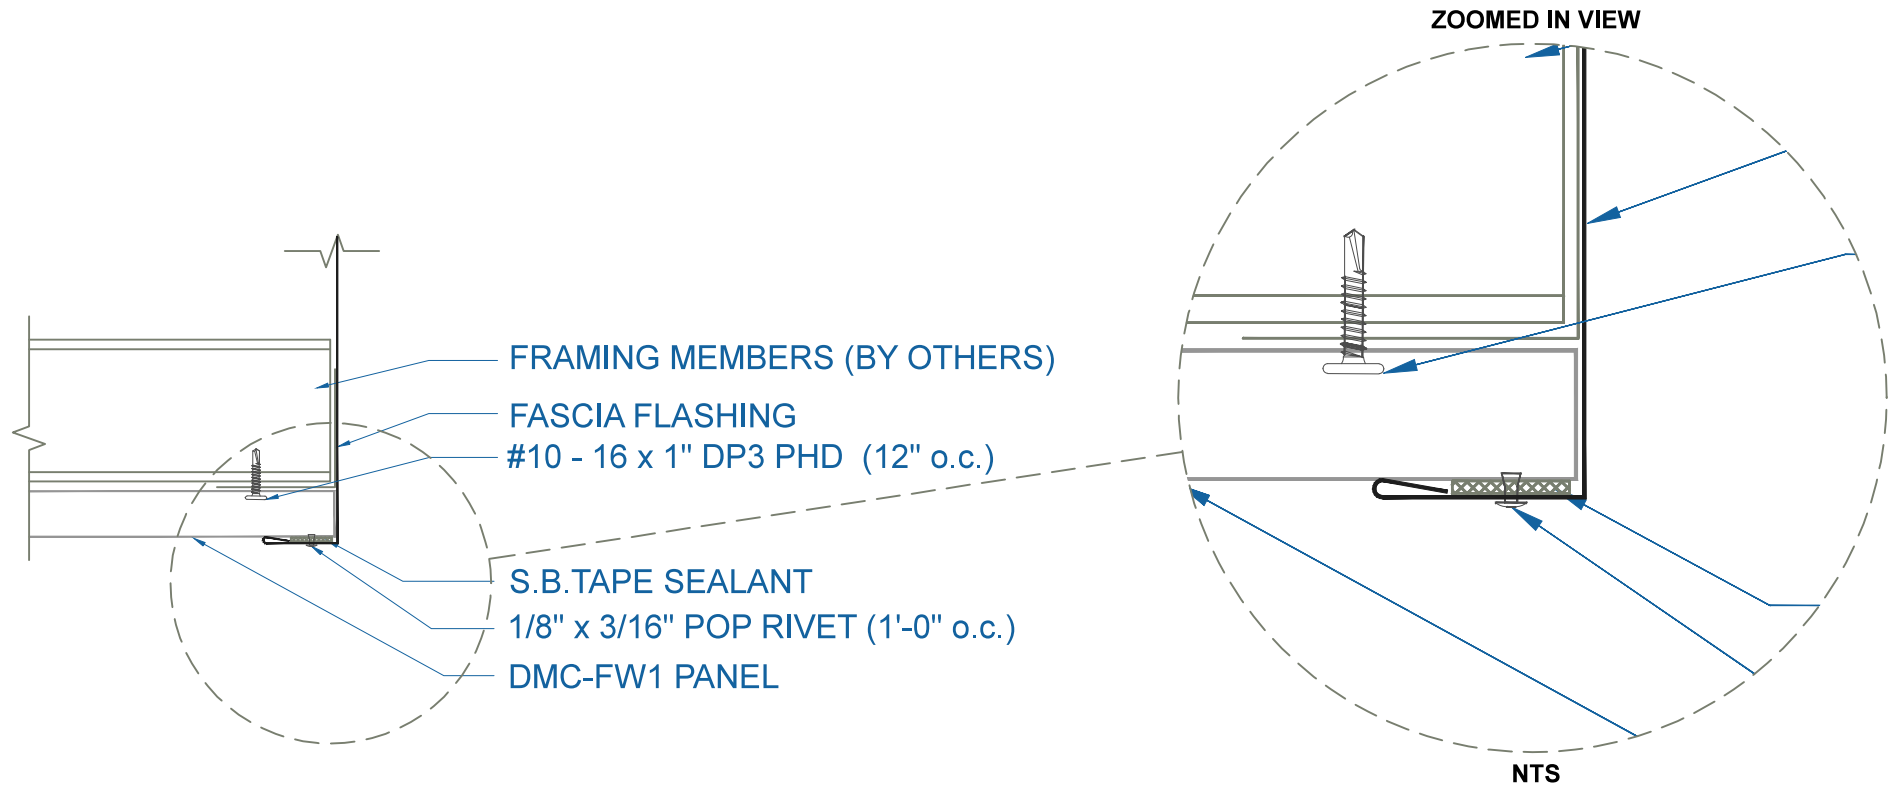

EFFECTIVE DATE: 04-23-13
SUBJECT TO CHANGE WITHOUT NOTICE

FASCIA TO SOFFIT

SCALE: 3" = 1'-0"

