
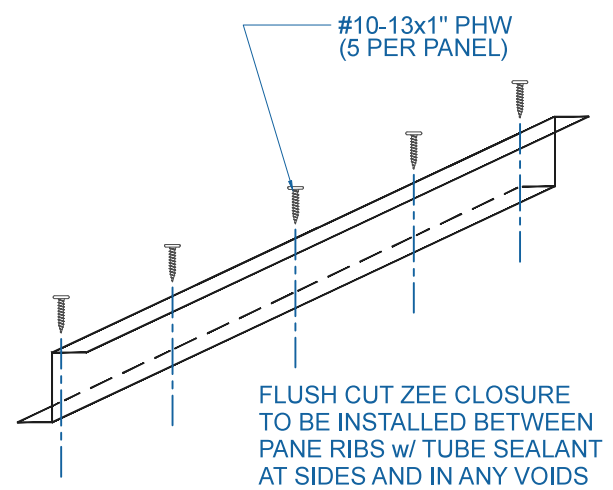
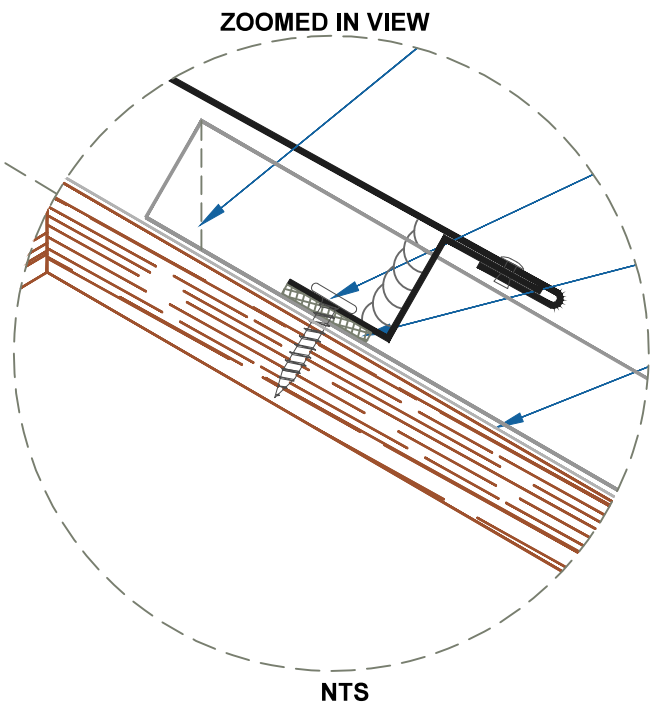


DMC 100NS - PLYWOOD

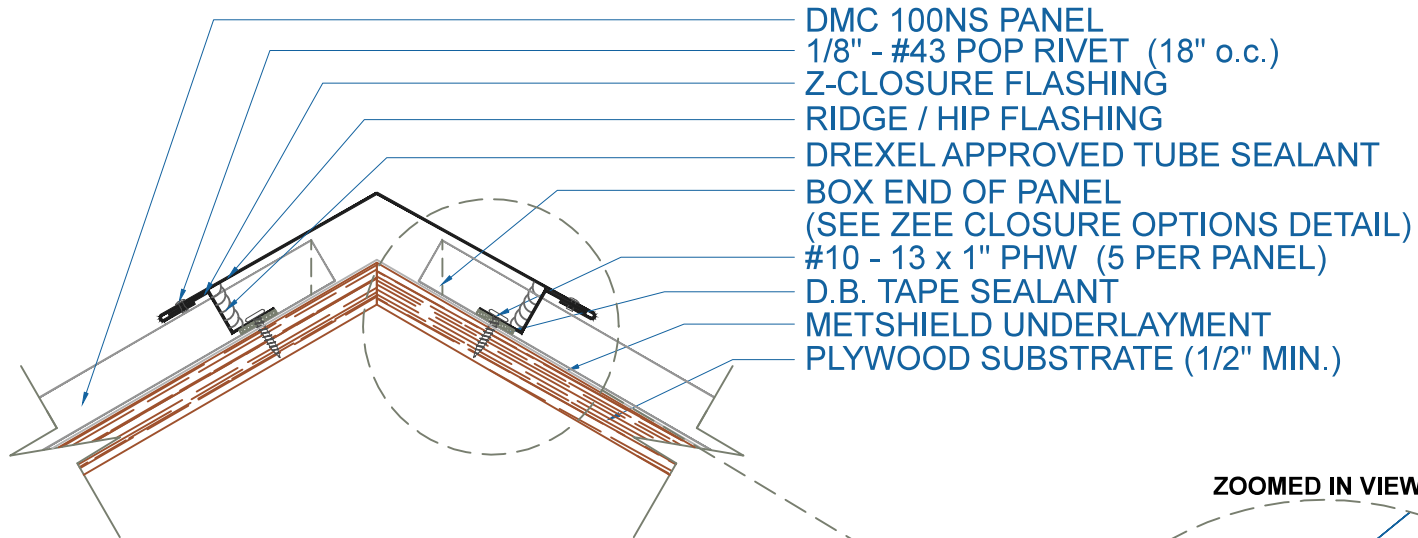

RIDGE / HIP

SCALE: 3" = 1'-0"

EFFECTIVE DATE: 02-15-2013
SUBJECT TO CHANGE WITHOUT NOTICE

