


DMC 100SS - PLYWOOD

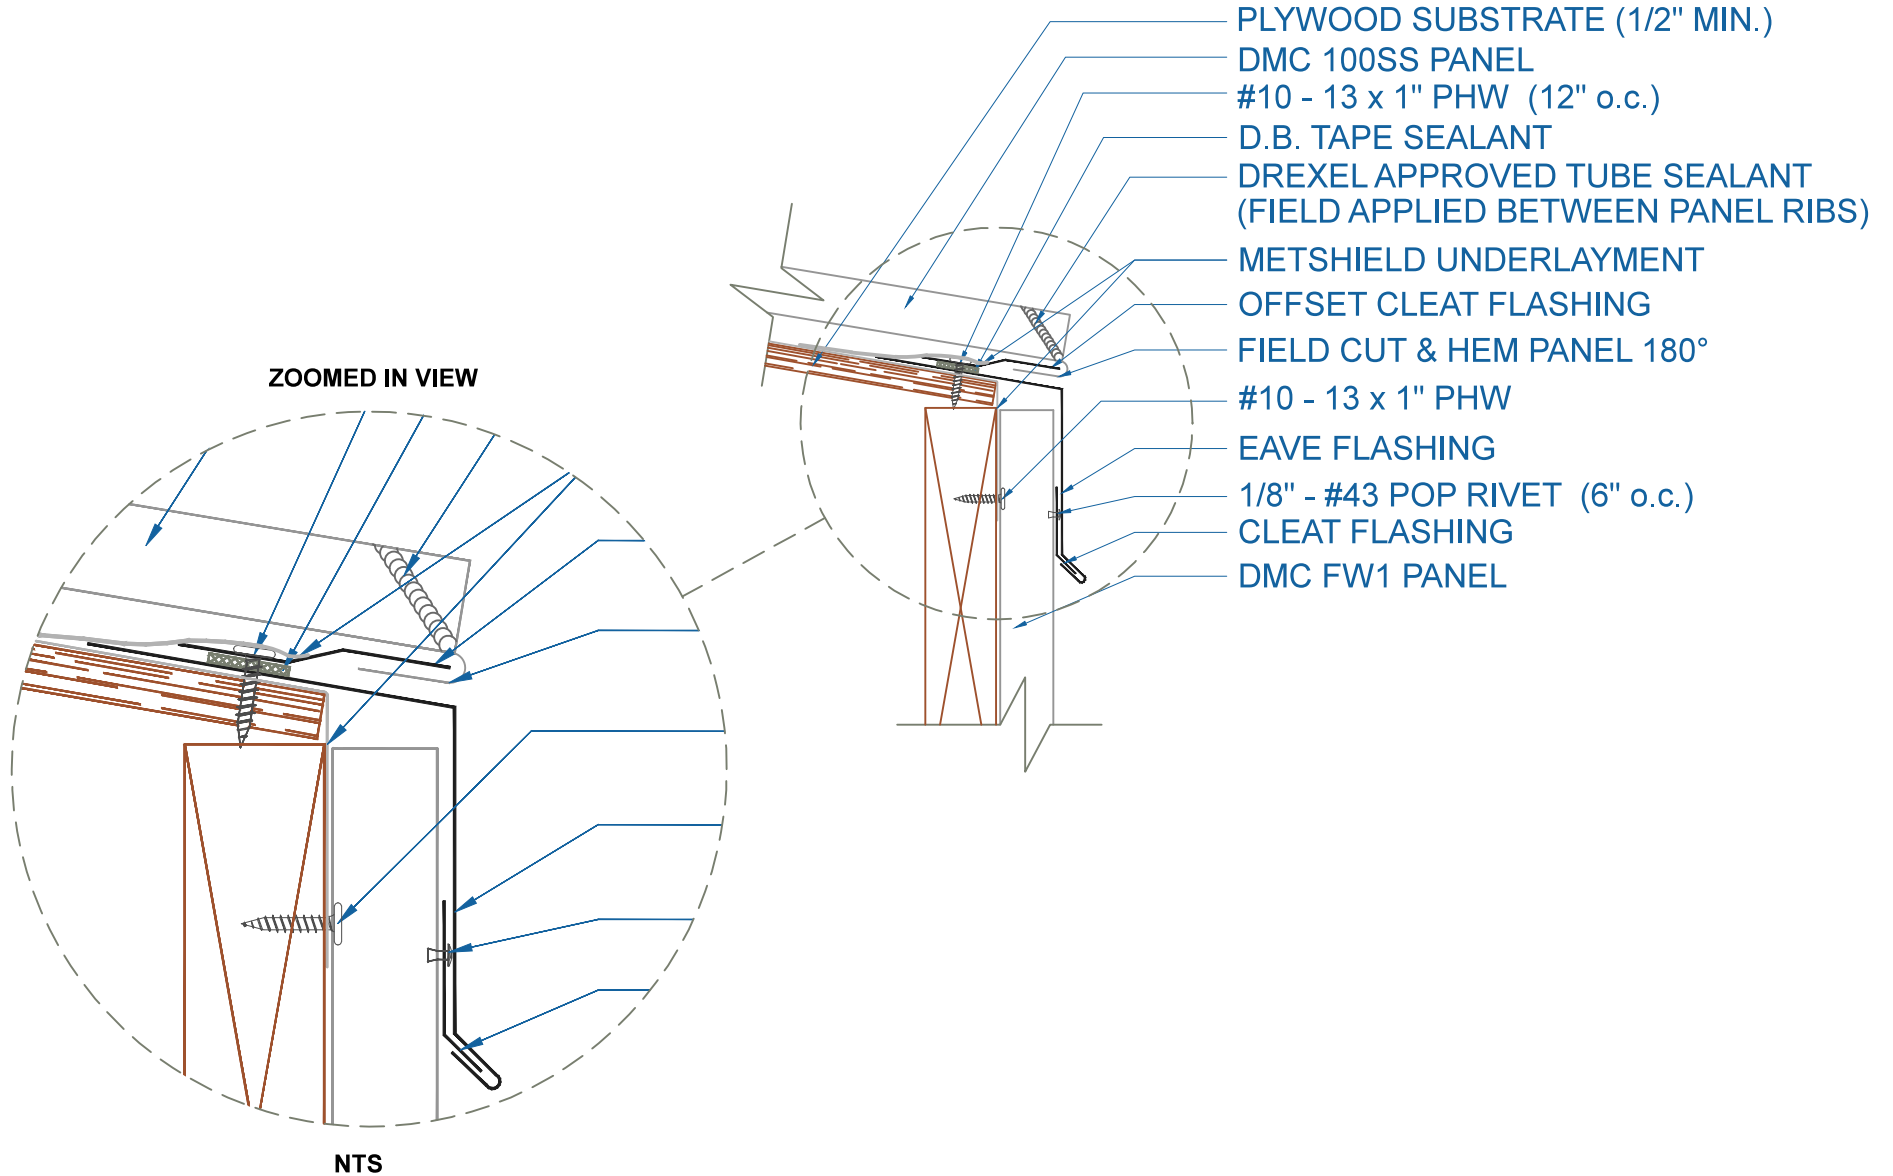

EFFECTIVE DATE: 01-18-13
SUBJECT TO CHANGE WITHOUT NOTICE

EAVE w/FLUSH PANEL

SCALE: 3" = 1'-0"

