


# DMC 100SS - PLYWOOD

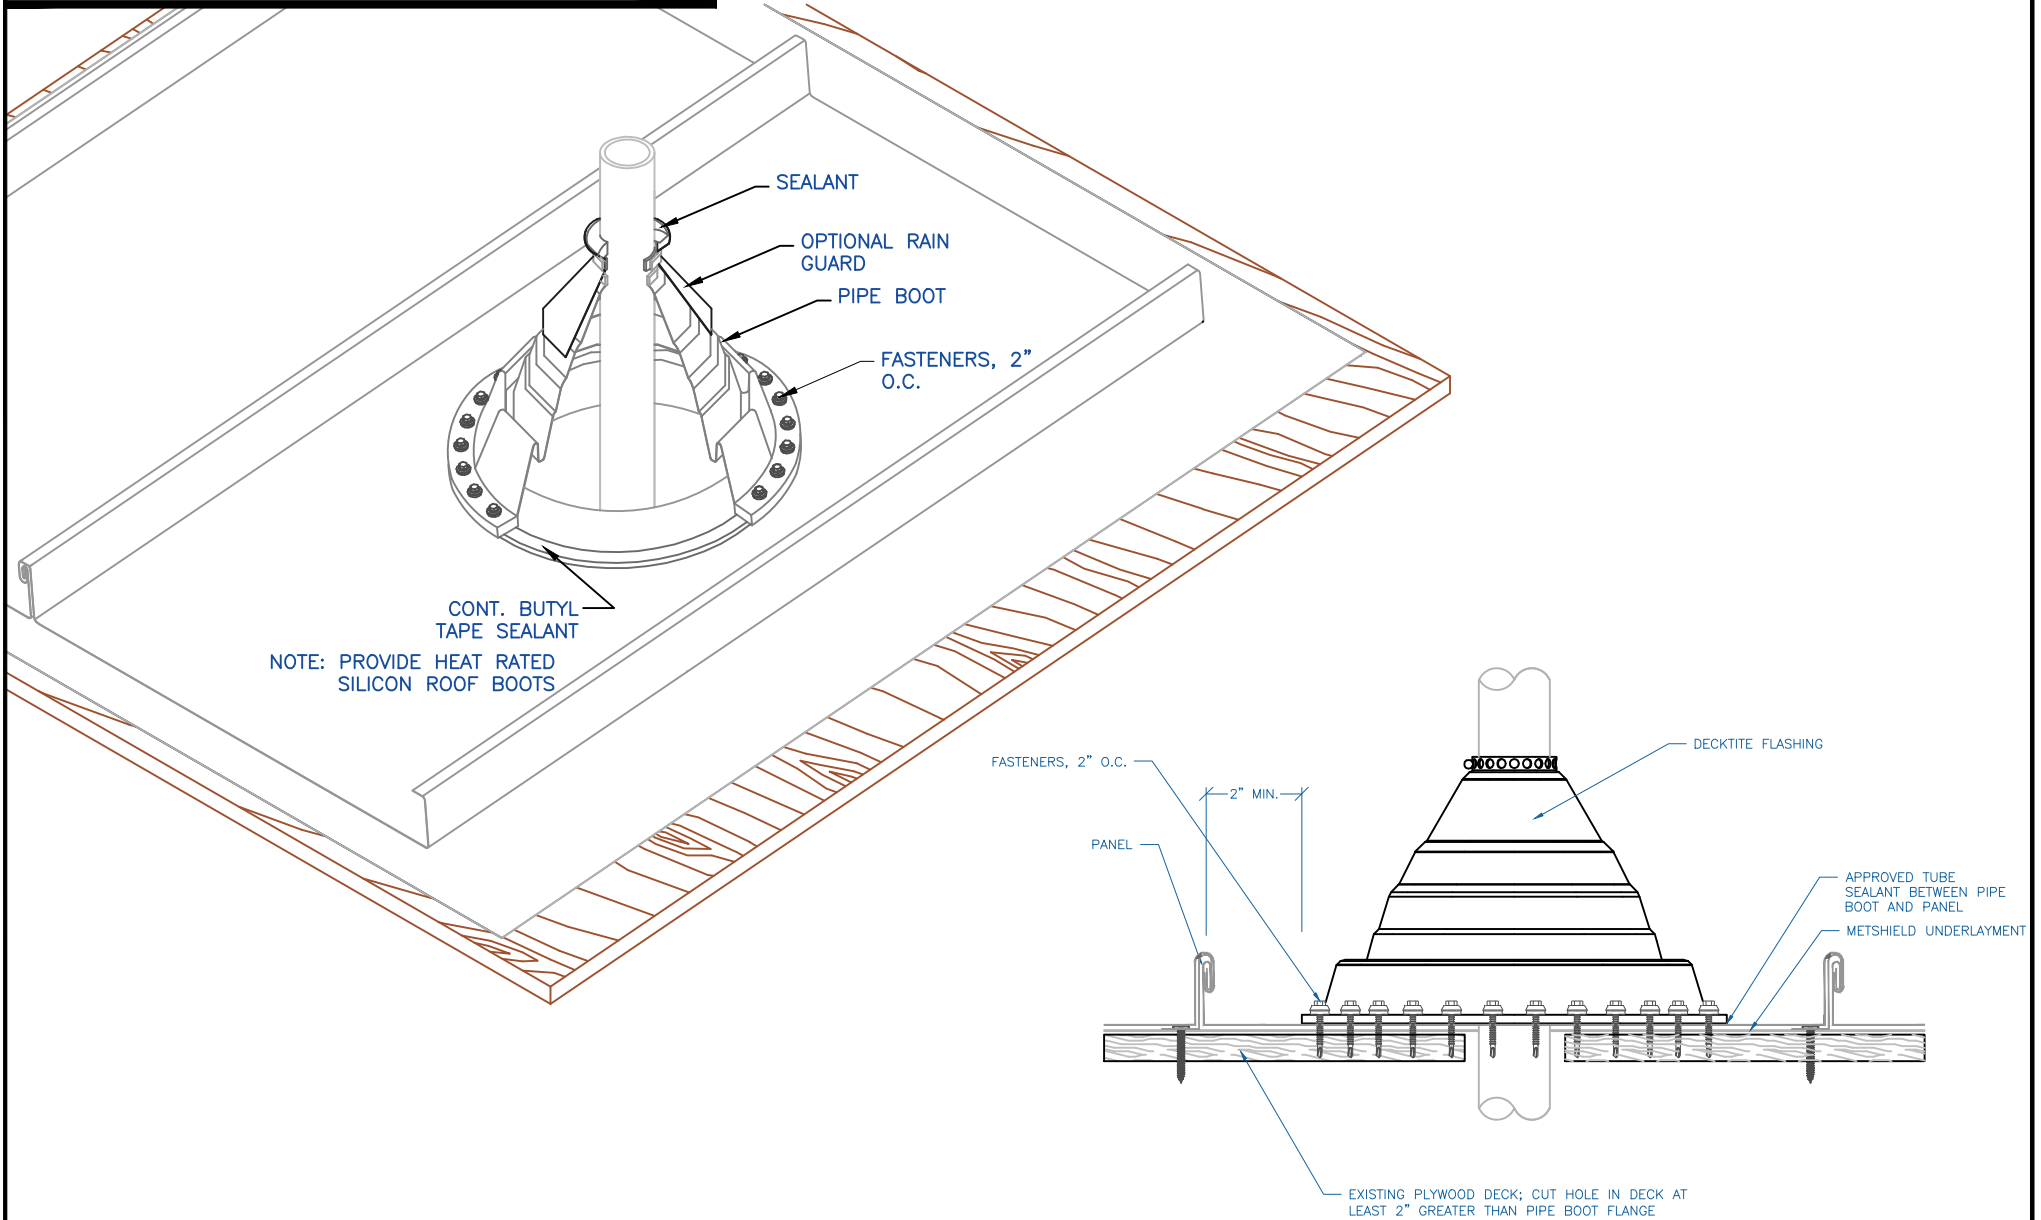

## PIPE FLASHING DETAIL

SCALE: NTS