
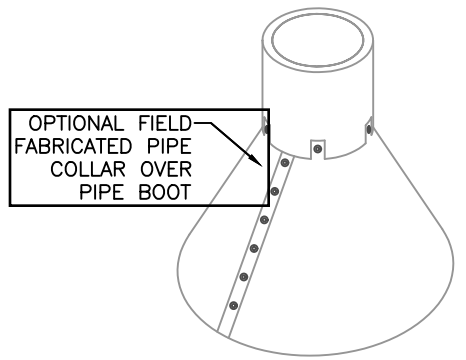


# DMC 150SL - PLYWOOD

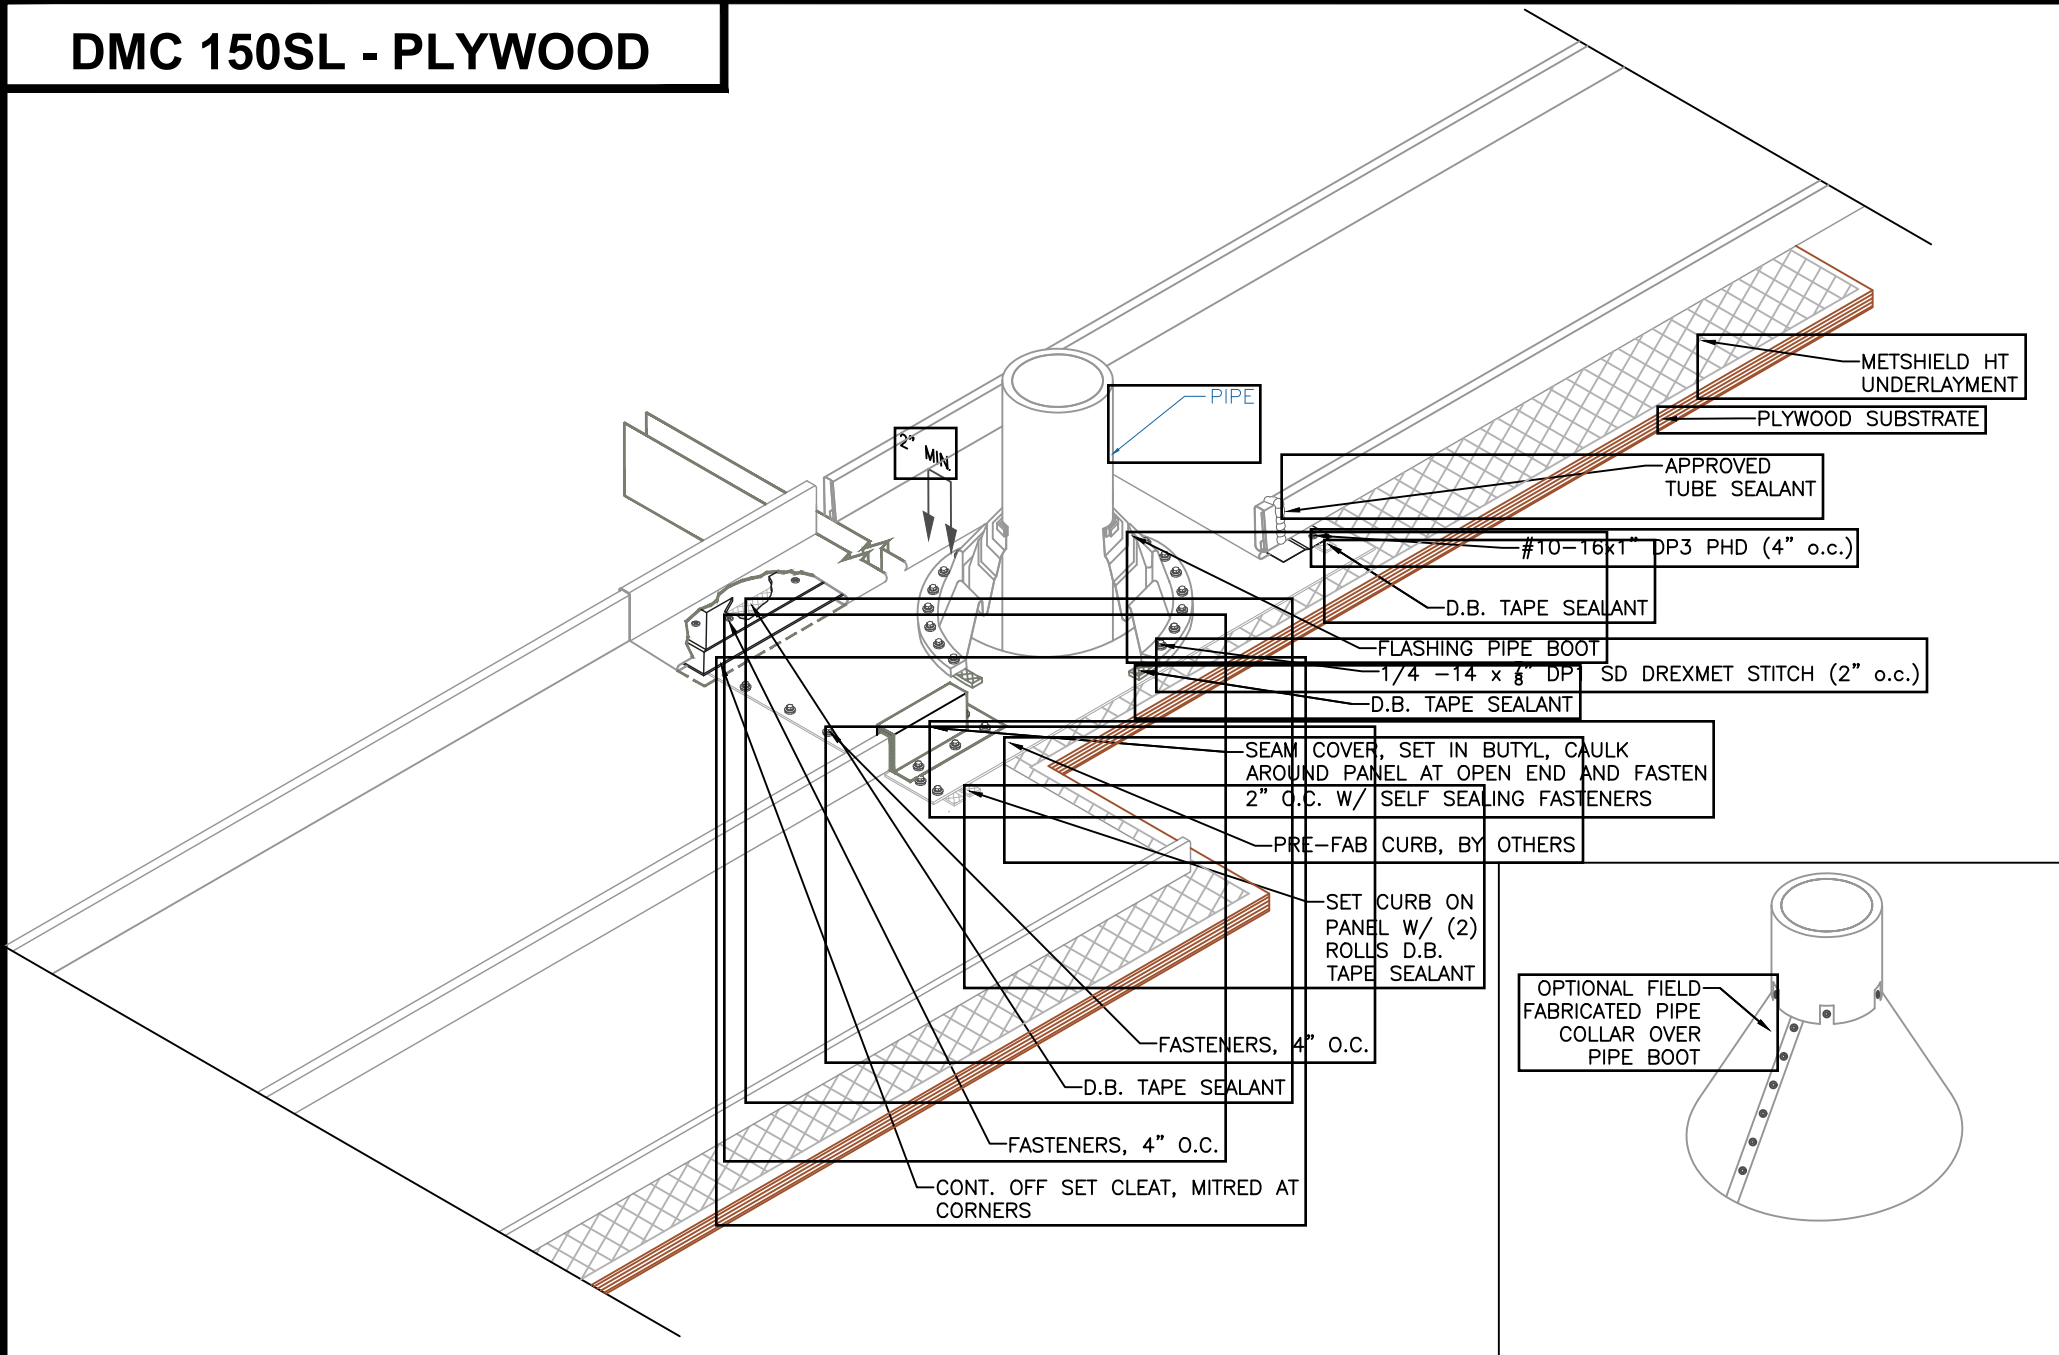

EFFECTIVE DATE: 03-31-22  
 SUBJECT TO CHANGE WITHOUT NOTICE

## PIPE FLASHING DETAIL

SCALE: NTS