


DMC 150SS - PLYWOOD

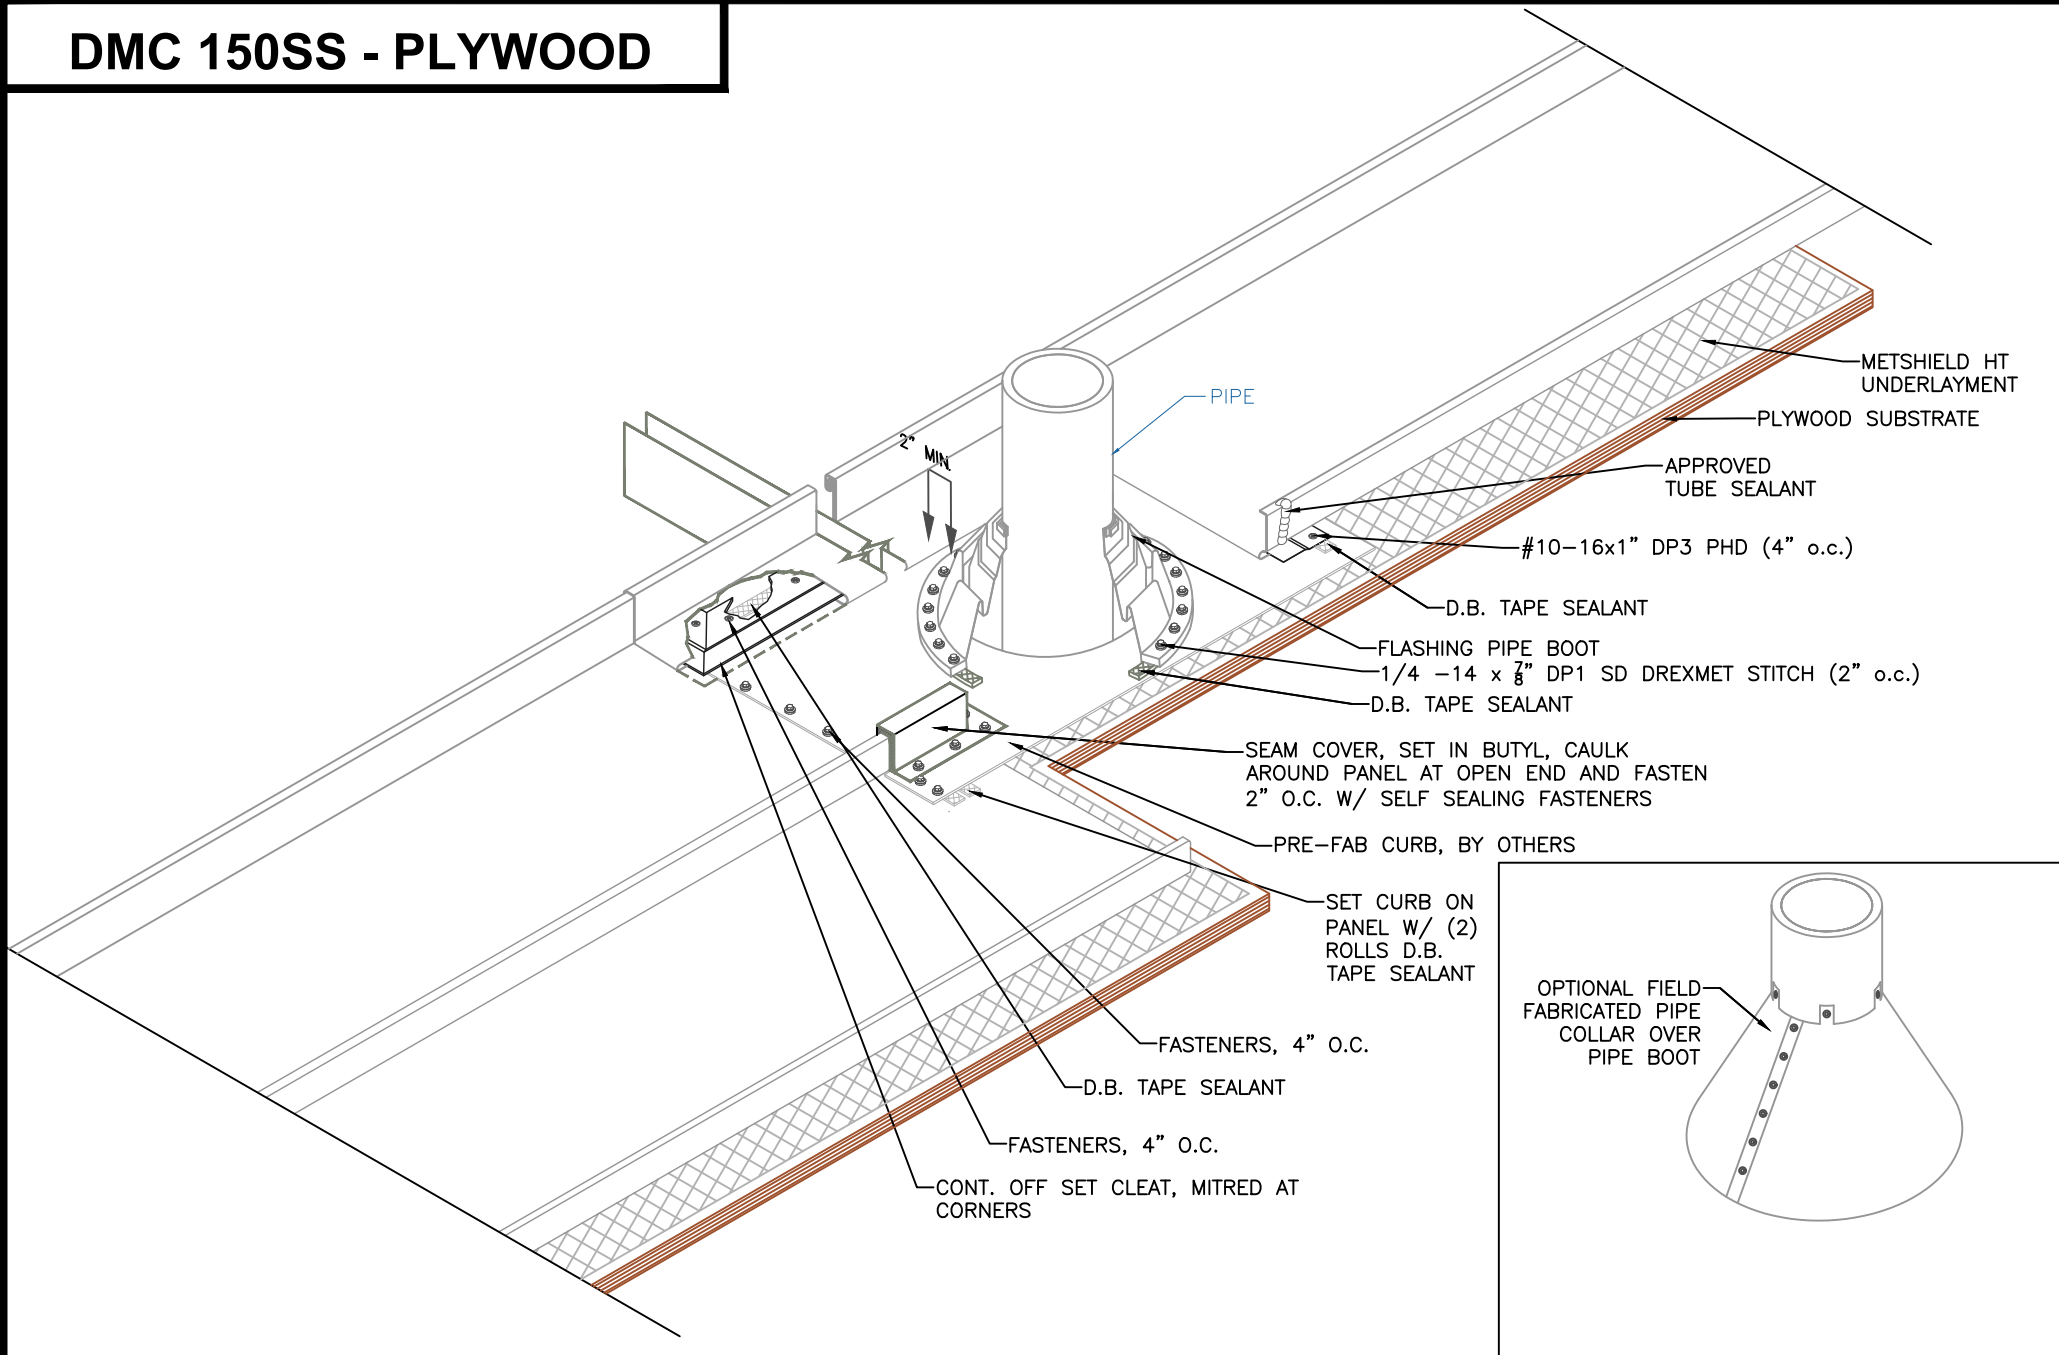

EFFECTIVE DATE: 03-31-22
SUBJECT TO CHANGE WITHOUT NOTICE

PIPE FLASHING DETAIL

SCALE: NTS