


DMC FWQ100 - PLYWOOD

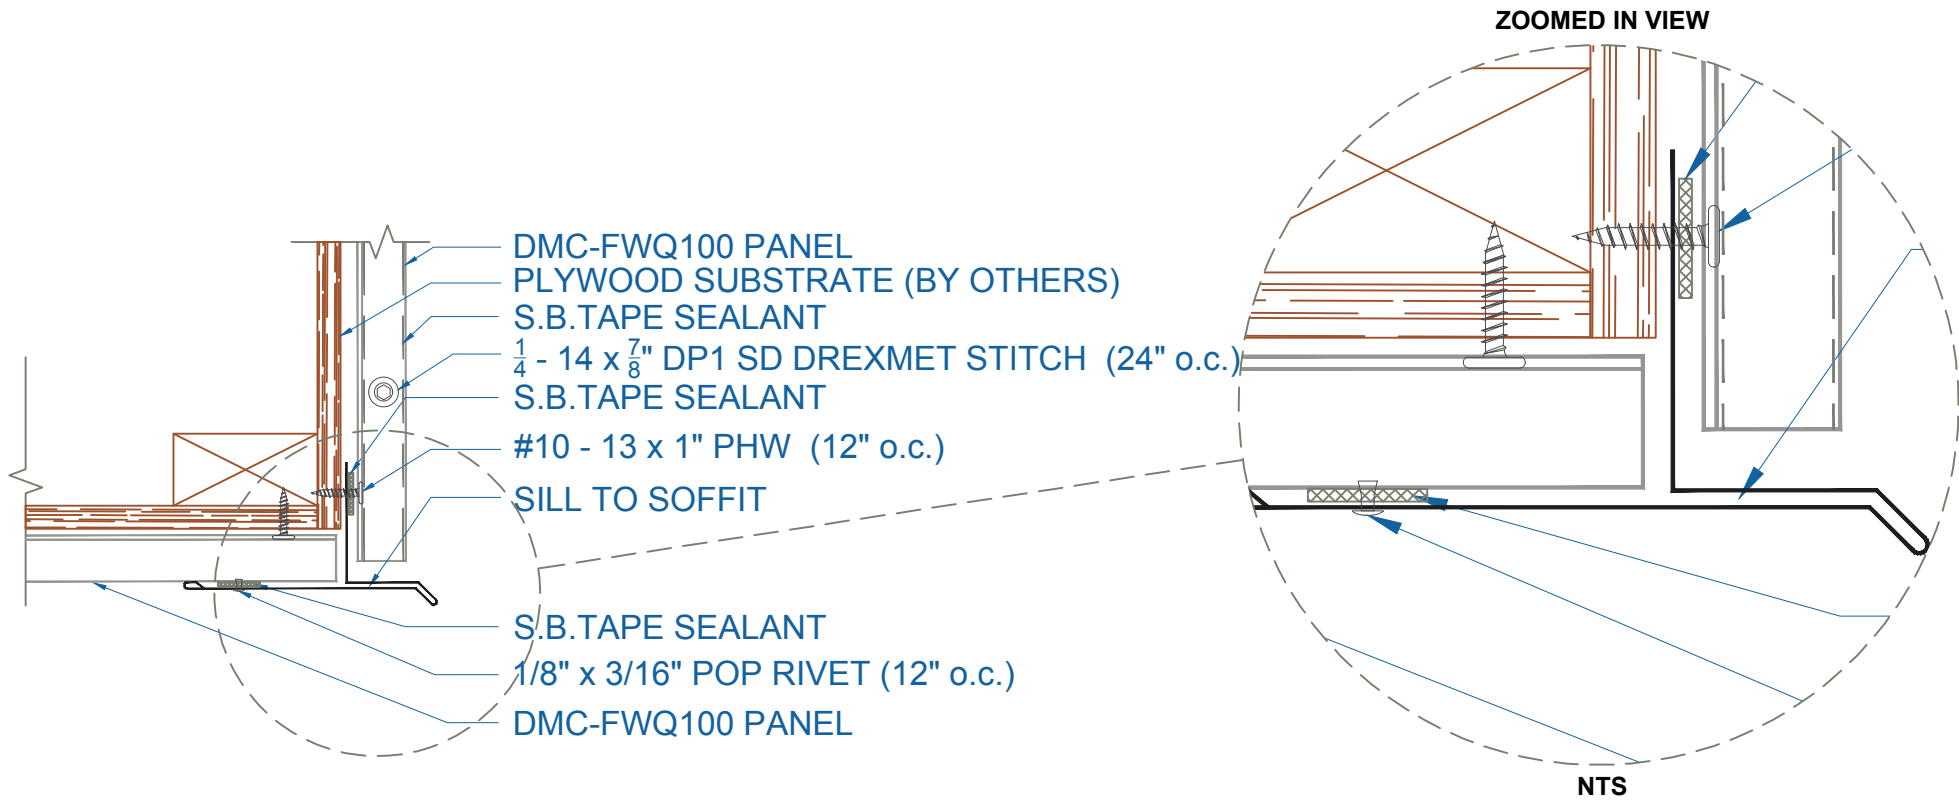

EFFECTIVE DATE: 05-11-18
SUBJECT TO CHANGE WITHOUT NOTICE

SILL TO SOFFIT

SCALE: 3" = 1'-0"