


# DMC 175S - ISO w/ METAL DECK

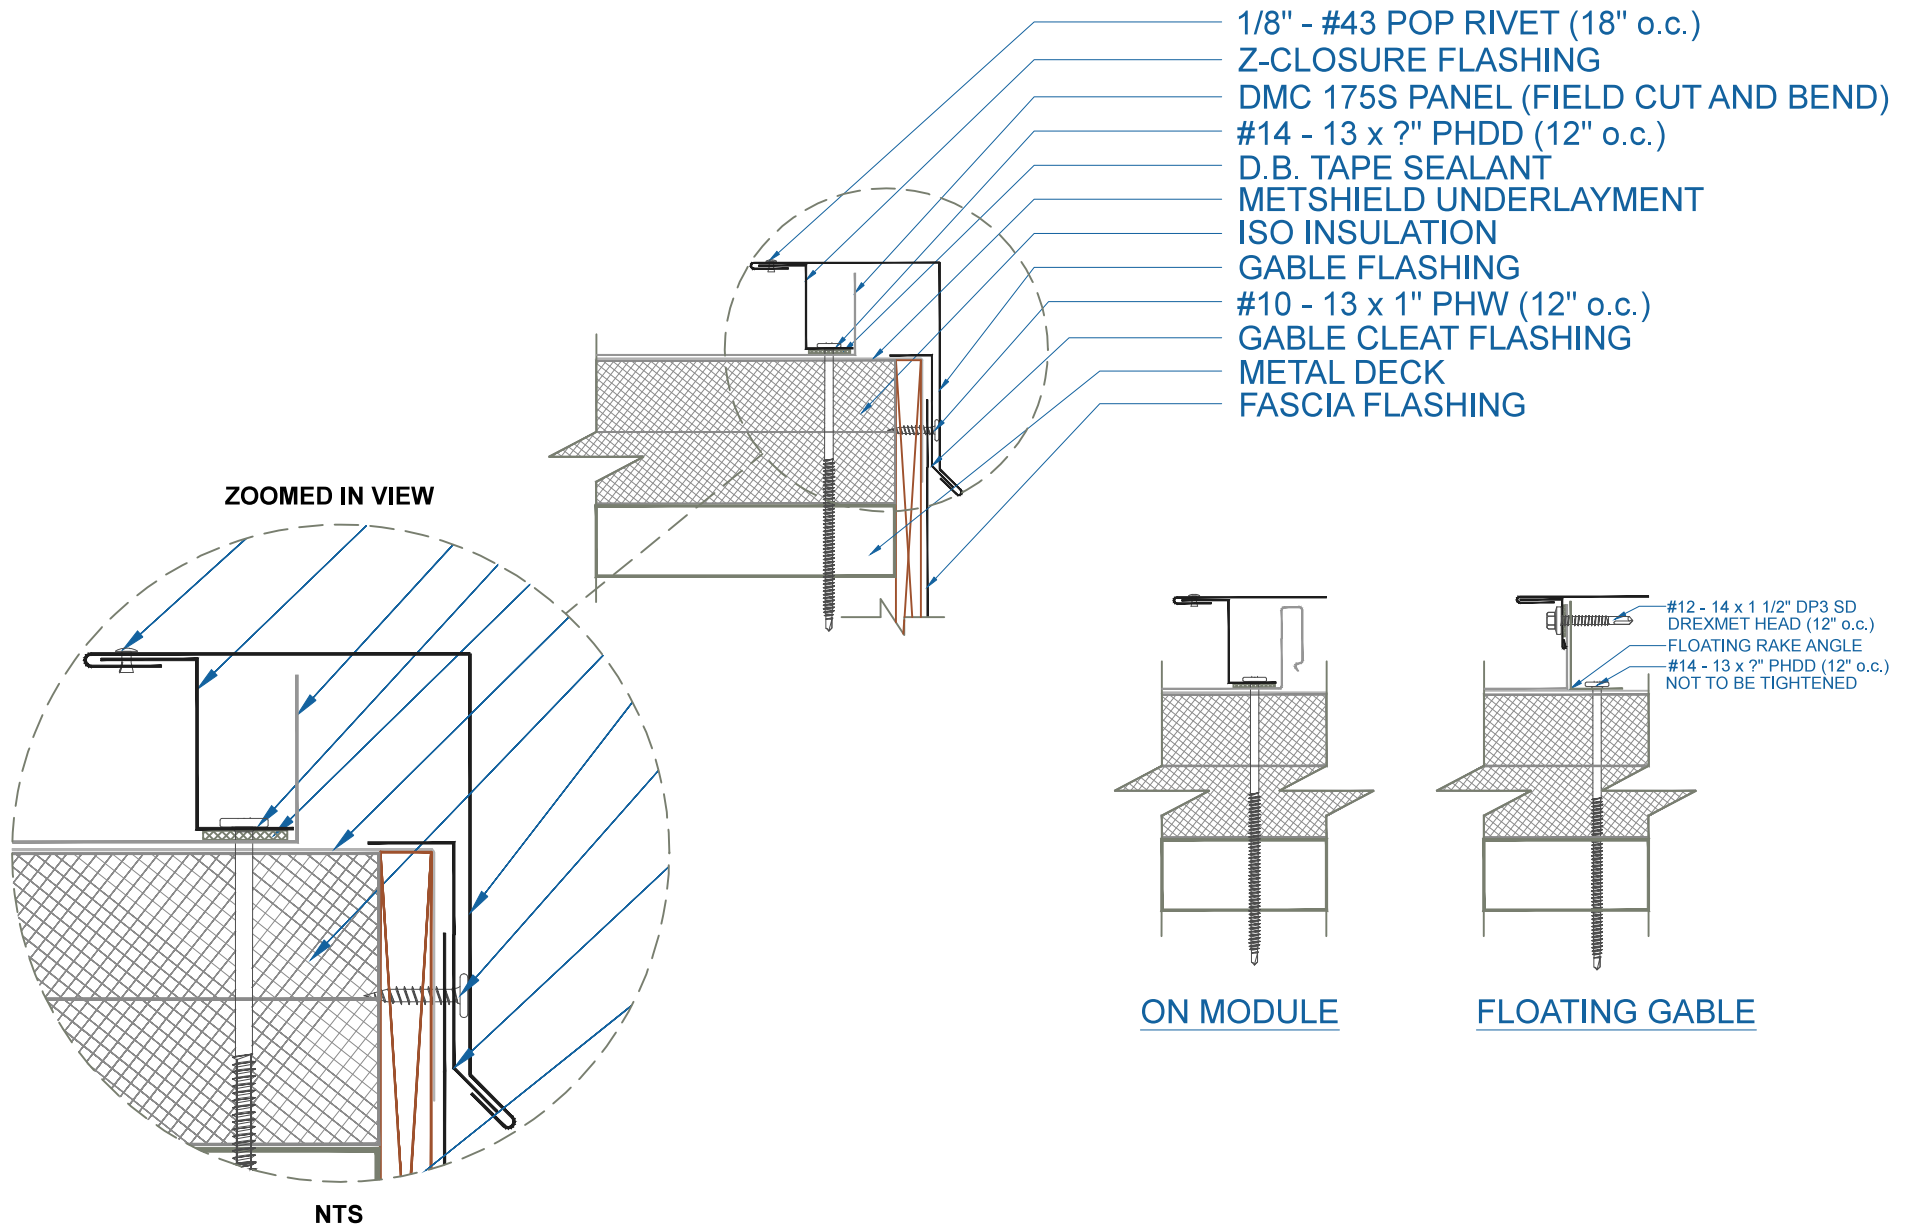

- 1/8" - #43 POP RIVET (18" o.c.)
- Z-CLOSURE FLASHING
- DMC 175S PANEL (FIELD CUT AND BEND)
- #14 - 13 x 2" PHDD (12" o.c.)
- D.B. TAPE SEALANT
- METSHIELD UNDERLAYMENT
- ISO INSULATION
- GABLE FLASHING
- #10 - 13 x 1" PHW (12" o.c.)
- GABLE CLEAT FLASHING
- METAL DECK
- FASCIA FLASHING

ZOOMED IN VIEW

NTS

- #12 - 14 x 1 1/2" DP3 SD DREXMET HEAD (12" o.c.)
- FLOATING RAKE ANGLE
- #14 - 13 x 2" PHDD (12" o.c.)
- NOT TO BE TIGHTENED

ON MODULE

FLOATING GABLE

EFFECTIVE DATE: 05-24-2013  
 SUBJECT TO CHANGE WITHOUT NOTICE

**GABLE**  
 SCALE: 3" = 1'-0"

