


# DMC 175S - ISO w/ METAL DECK

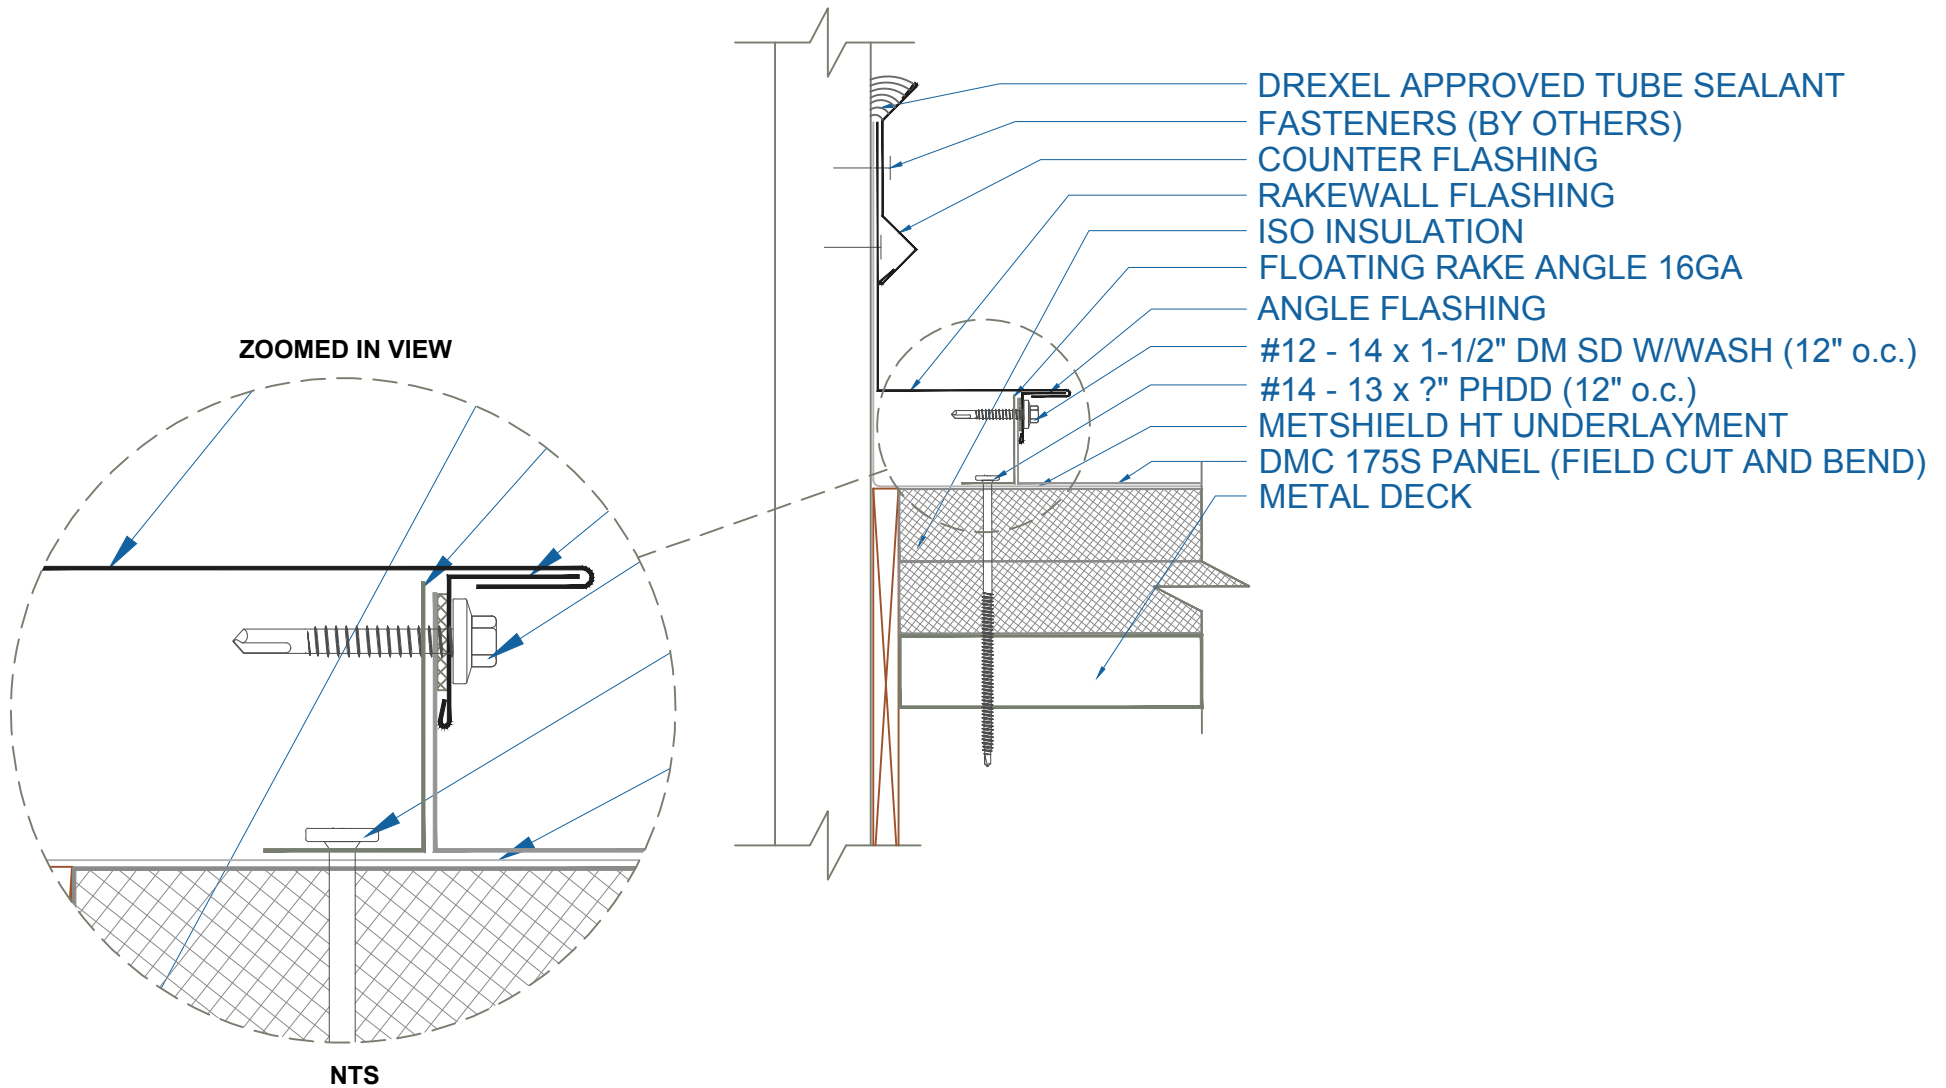

## RAKEWALL (FLOATING)

SCALE: 3" = 1'-0"

EFFECTIVE DATE: 08-07-17  
SUBJECT TO CHANGE WITHOUT NOTICE