


DMC 175S - OPEN FRAMING

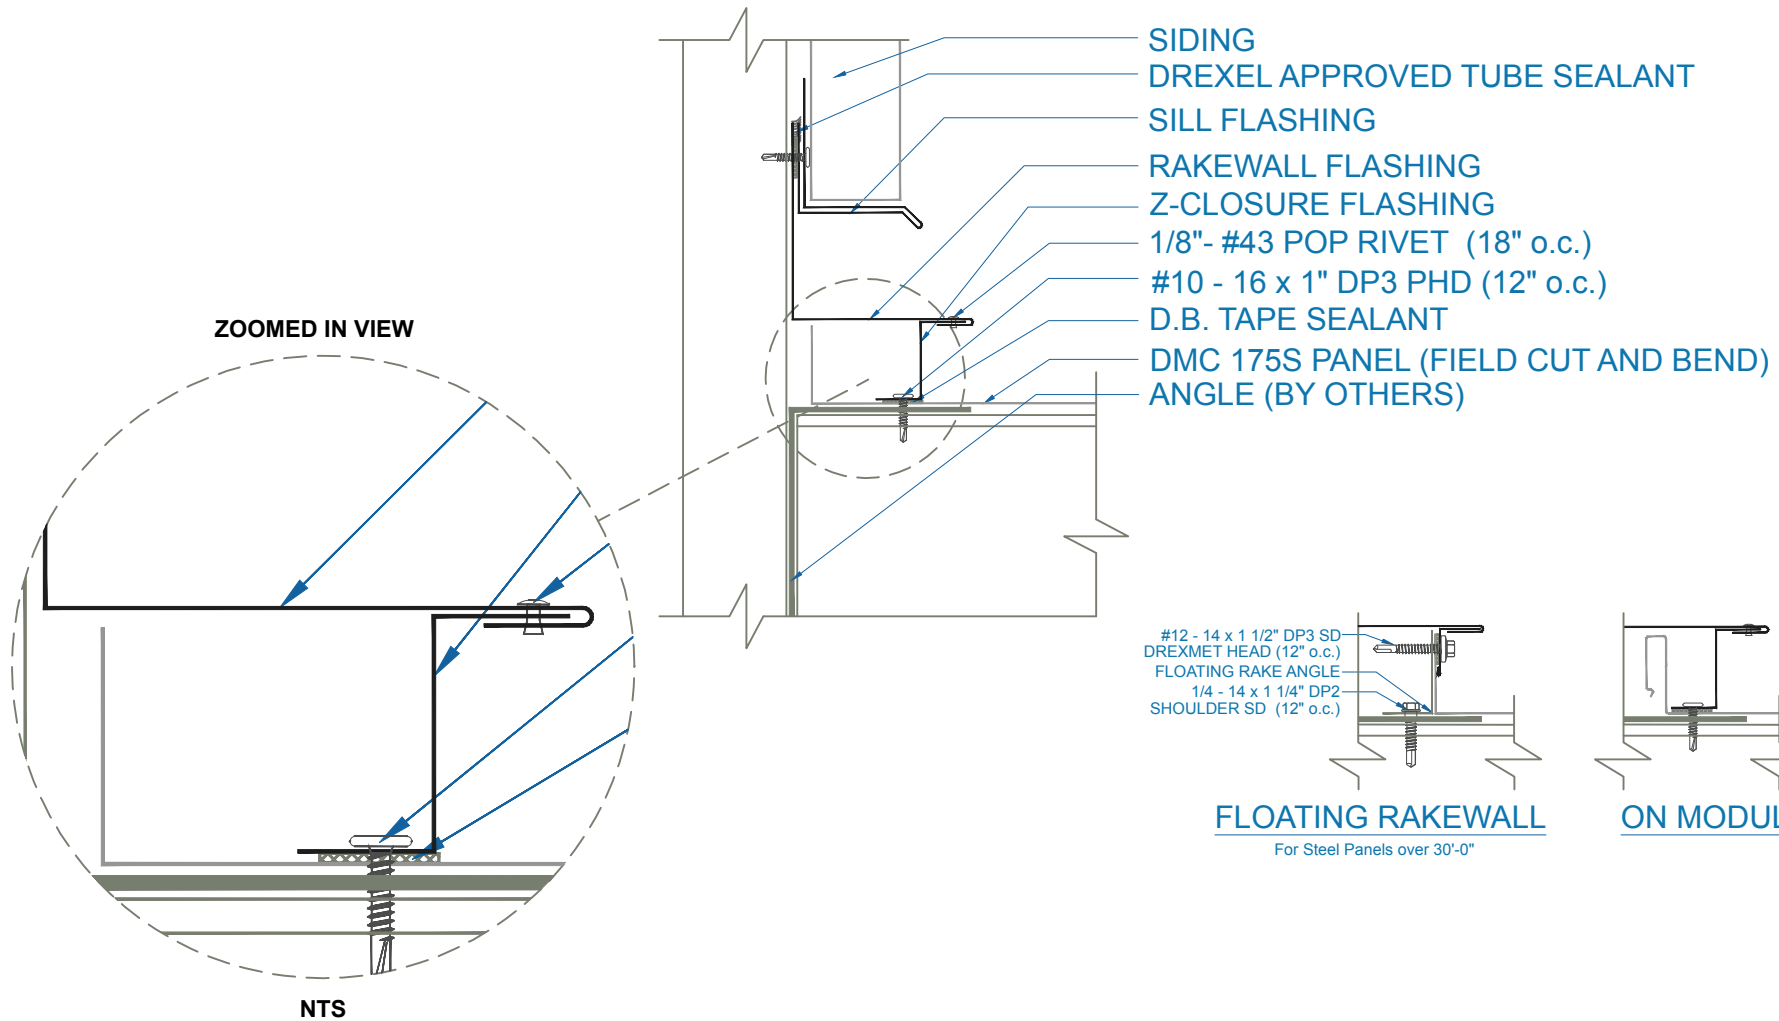

EFFECTIVE DATE: 12-8-14
SUBJECT TO CHANGE WITHOUT NOTICE

RAKEWALL
SCALE: 3" = 1'-0"