


DMC 175S - PLYWOOD

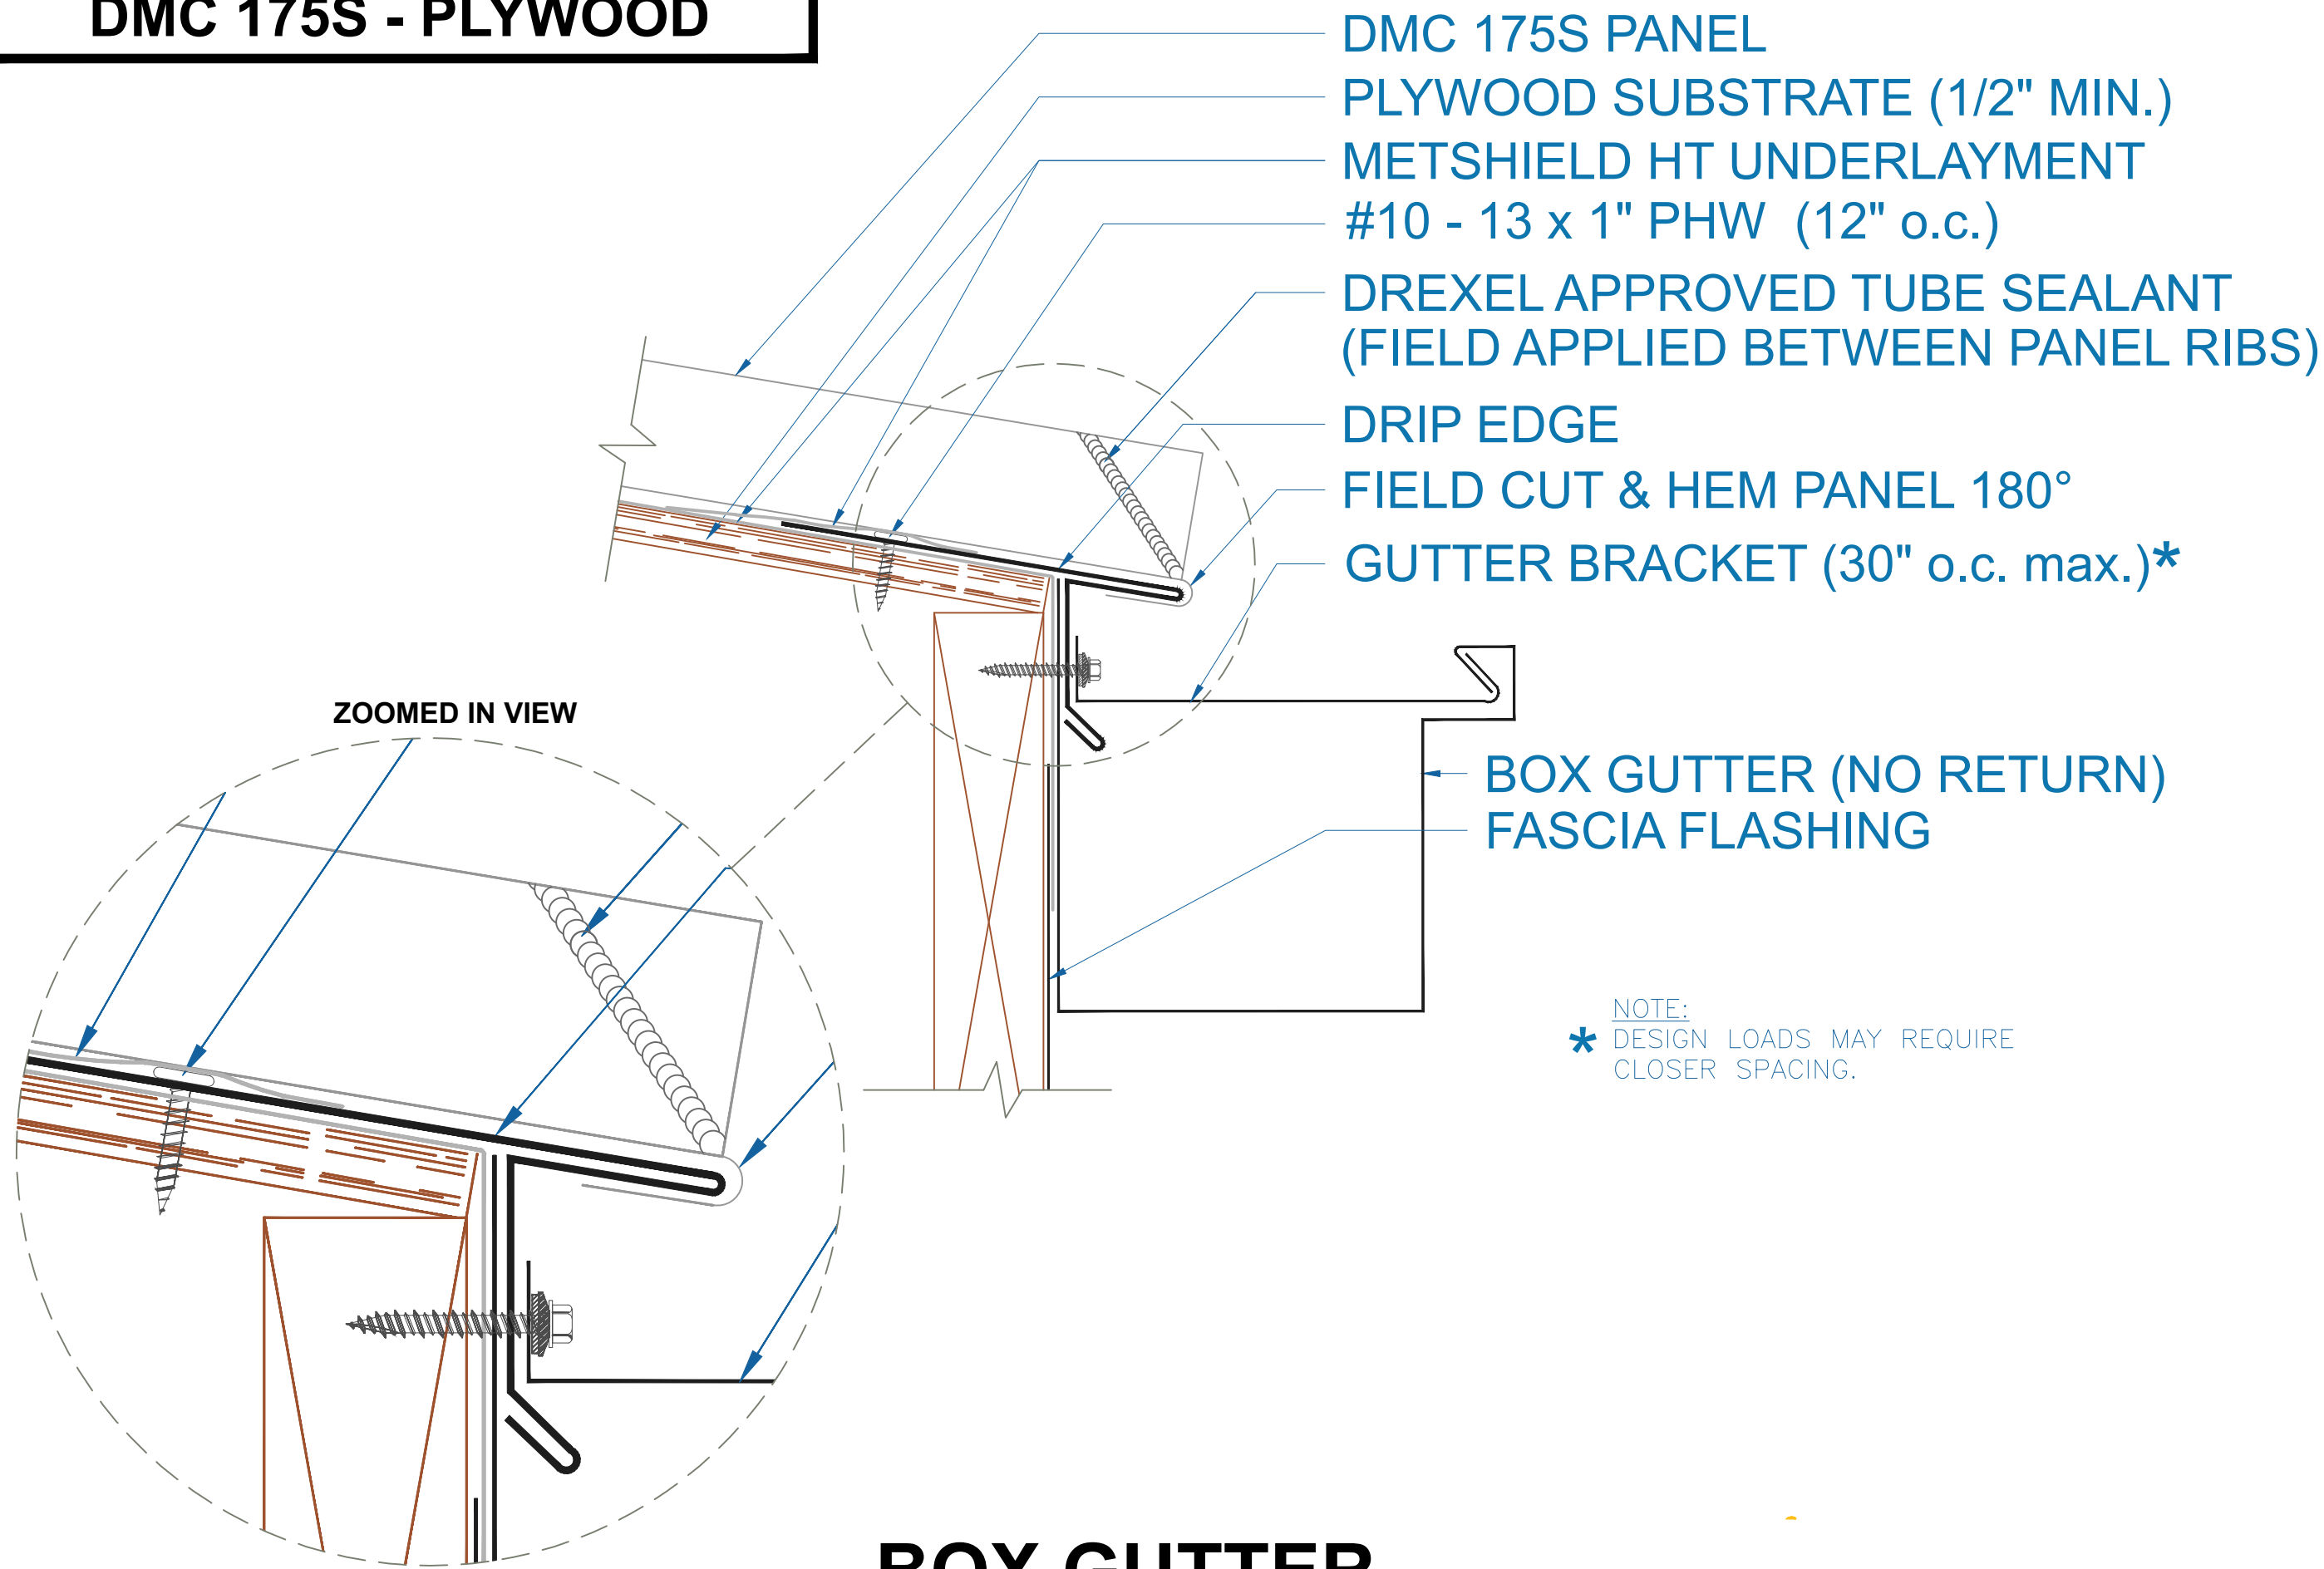

- DMC 175S PANEL
- PLYWOOD SUBSTRATE (1/2" MIN.)
- METSHIELD HT UNDERLAYMENT
- #10 - 13 x 1" PHW (12" o.c.)
- DREXEL APPROVED TUBE SEALANT (FIELD APPLIED BETWEEN PANEL RIBS)
- DRIP EDGE
- FIELD CUT & HEM PANEL 180°
- GUTTER BRACKET (30" o.c. max.)*

ZOOMED IN VIEW

BOX GUTTER (NO RETURN)
FASCIA FLASHING

NOTE:
* DESIGN LOADS MAY REQUIRE CLOSER SPACING.

NTS

BOX GUTTER w/DRIP EDGE

SCALE: 4" = 1'-0"

EFFECTIVE DATE: 08-07-17
SUBJECT TO CHANGE WITHOUT NOTICE

