
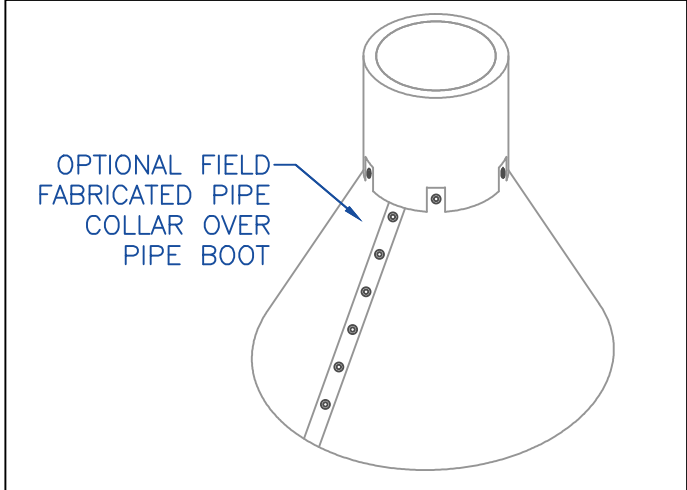


# DMC 175S - PLYWOOD

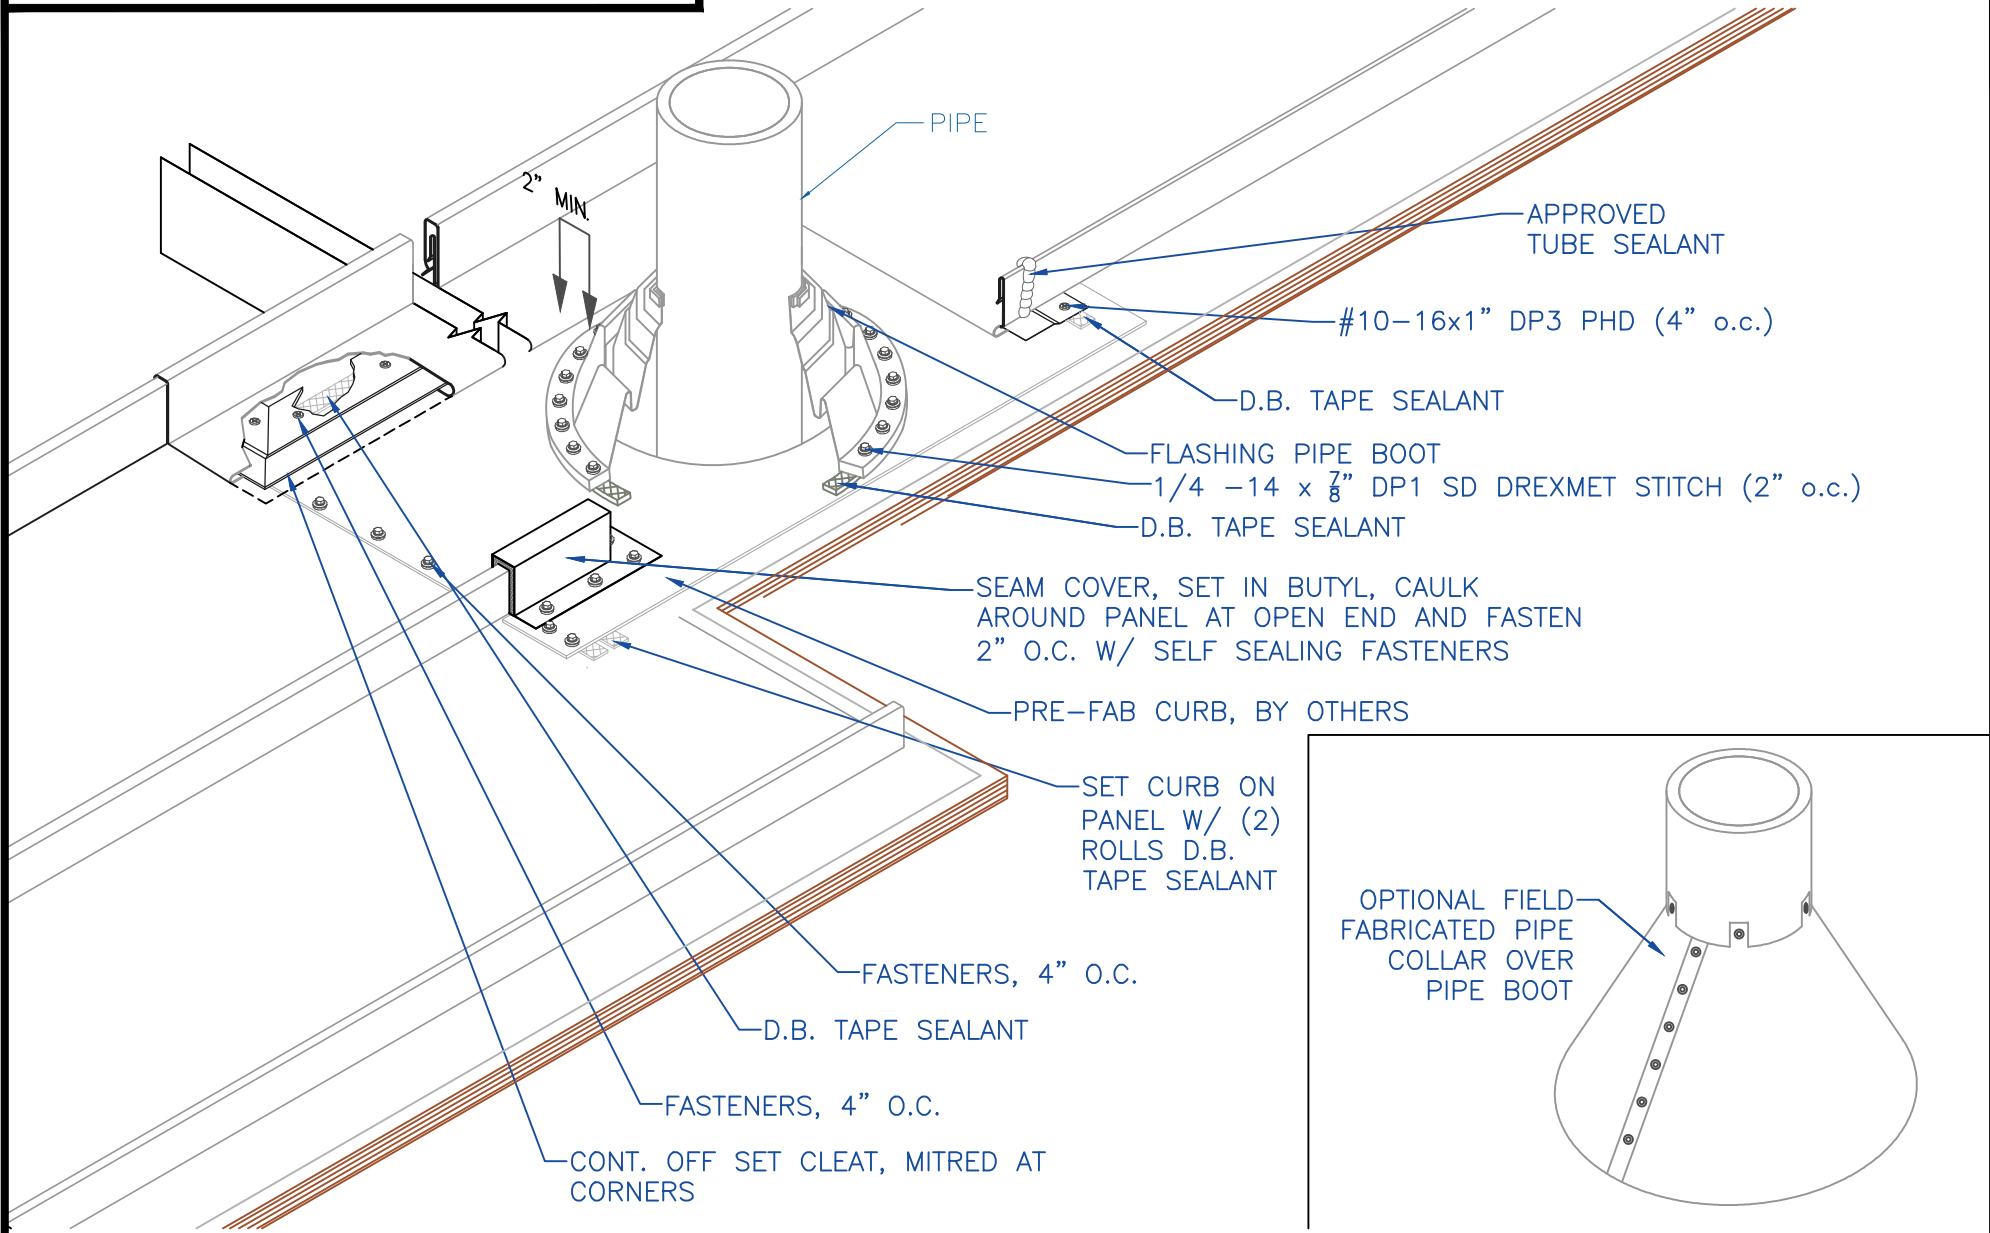

## PIPE FLASHING PAN DETAIL

EFFECTIVE DATE: 11-9-15  
SUBJECT TO CHANGE WITHOUT NOTICE

SCALE: NTS

