


DMC 175S - PLYWOOD

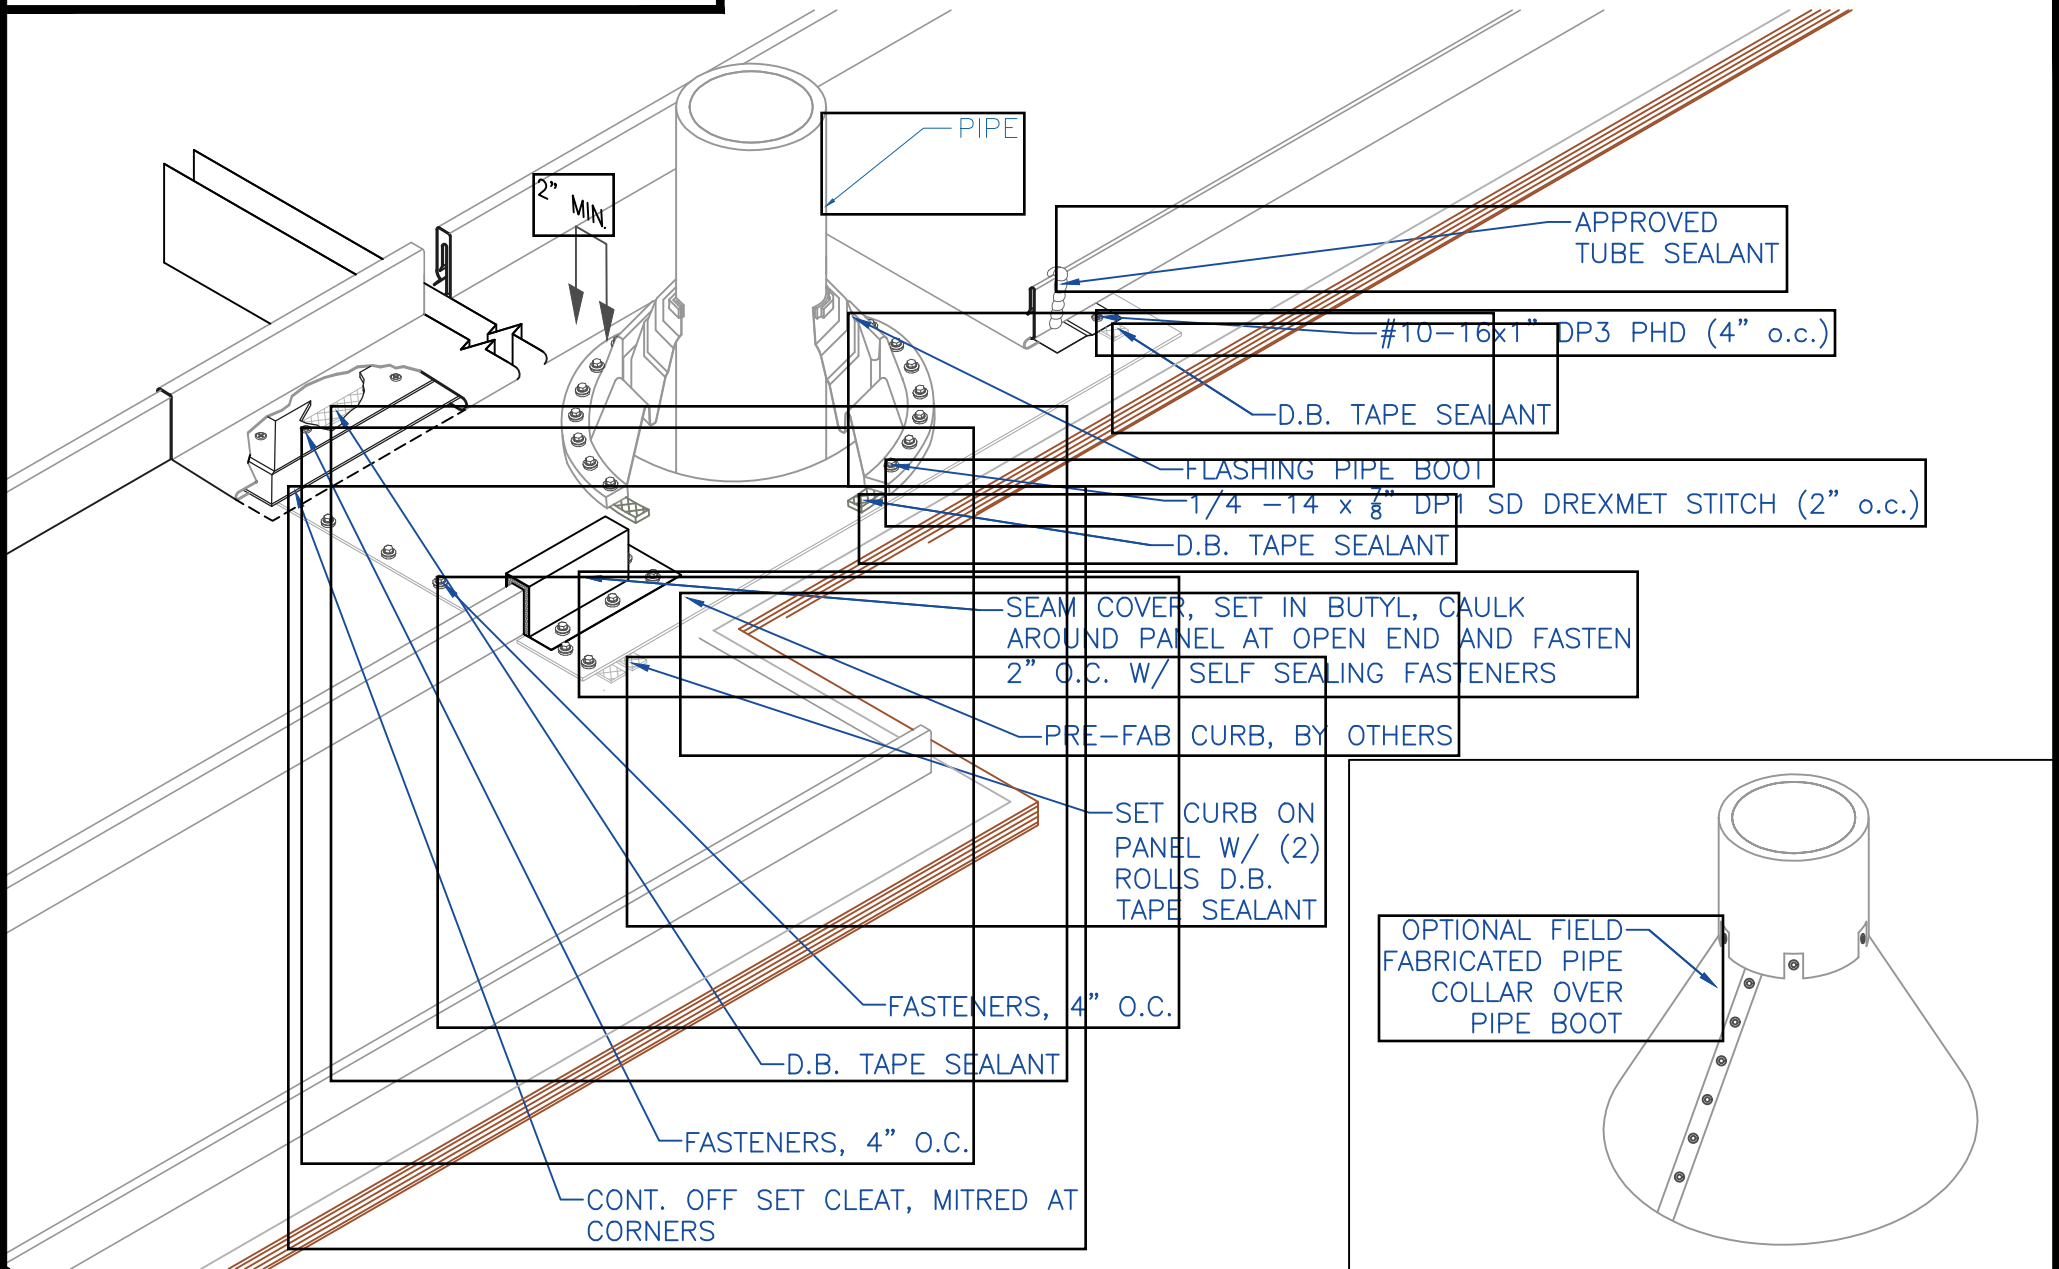

PIPE FLASHING PAN DETAIL

EFFECTIVE DATE: 08-07-17
SUBJECT TO CHANGE WITHOUT NOTICE

SCALE: NTS