
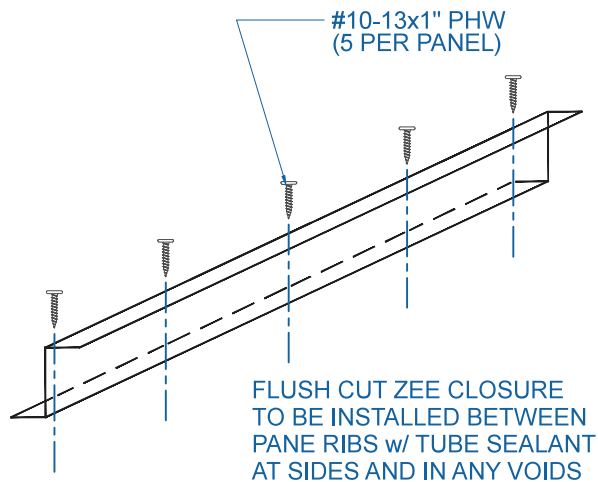
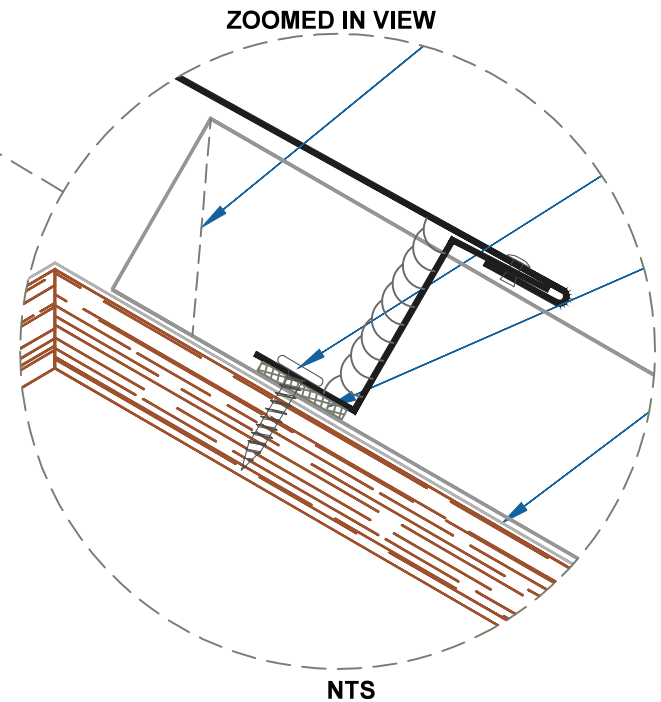


DMC 175S - PLYWOOD

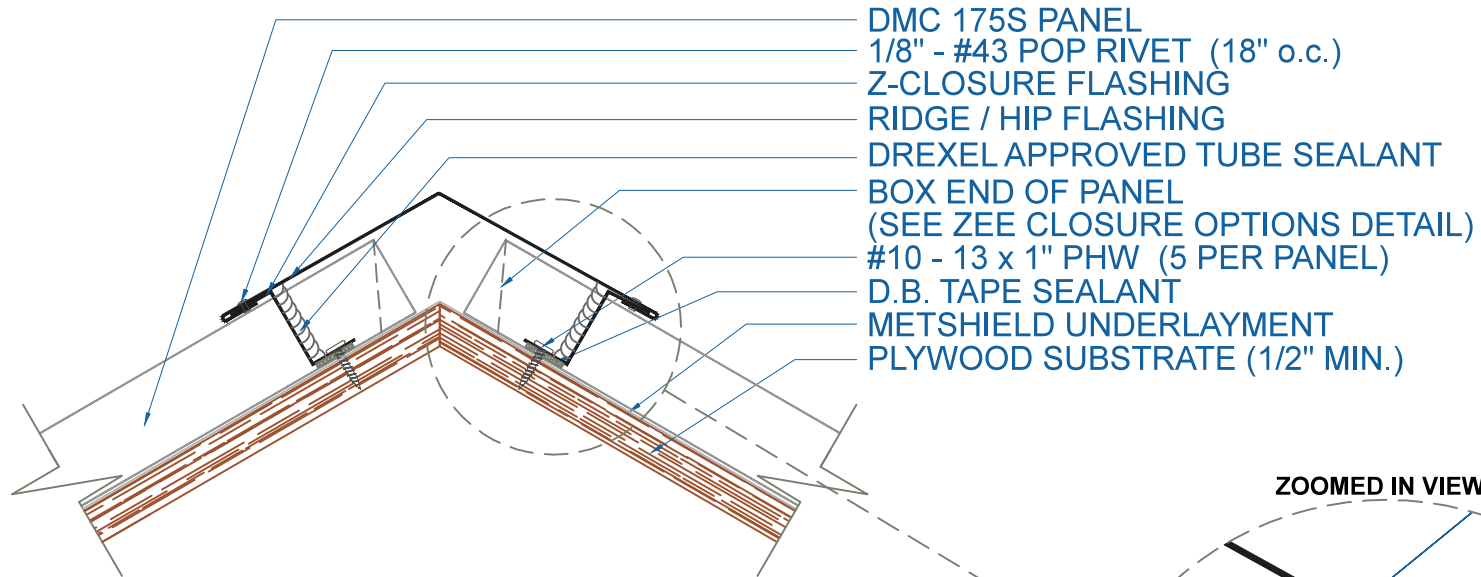

EFFECTIVE DATE: 12-11-12
 SUBJECT TO CHANGE WITHOUT NOTICE

RIDGE / HIP

SCALE: 3" = 1'-0"