


# DMC 175S - PLYWOOD

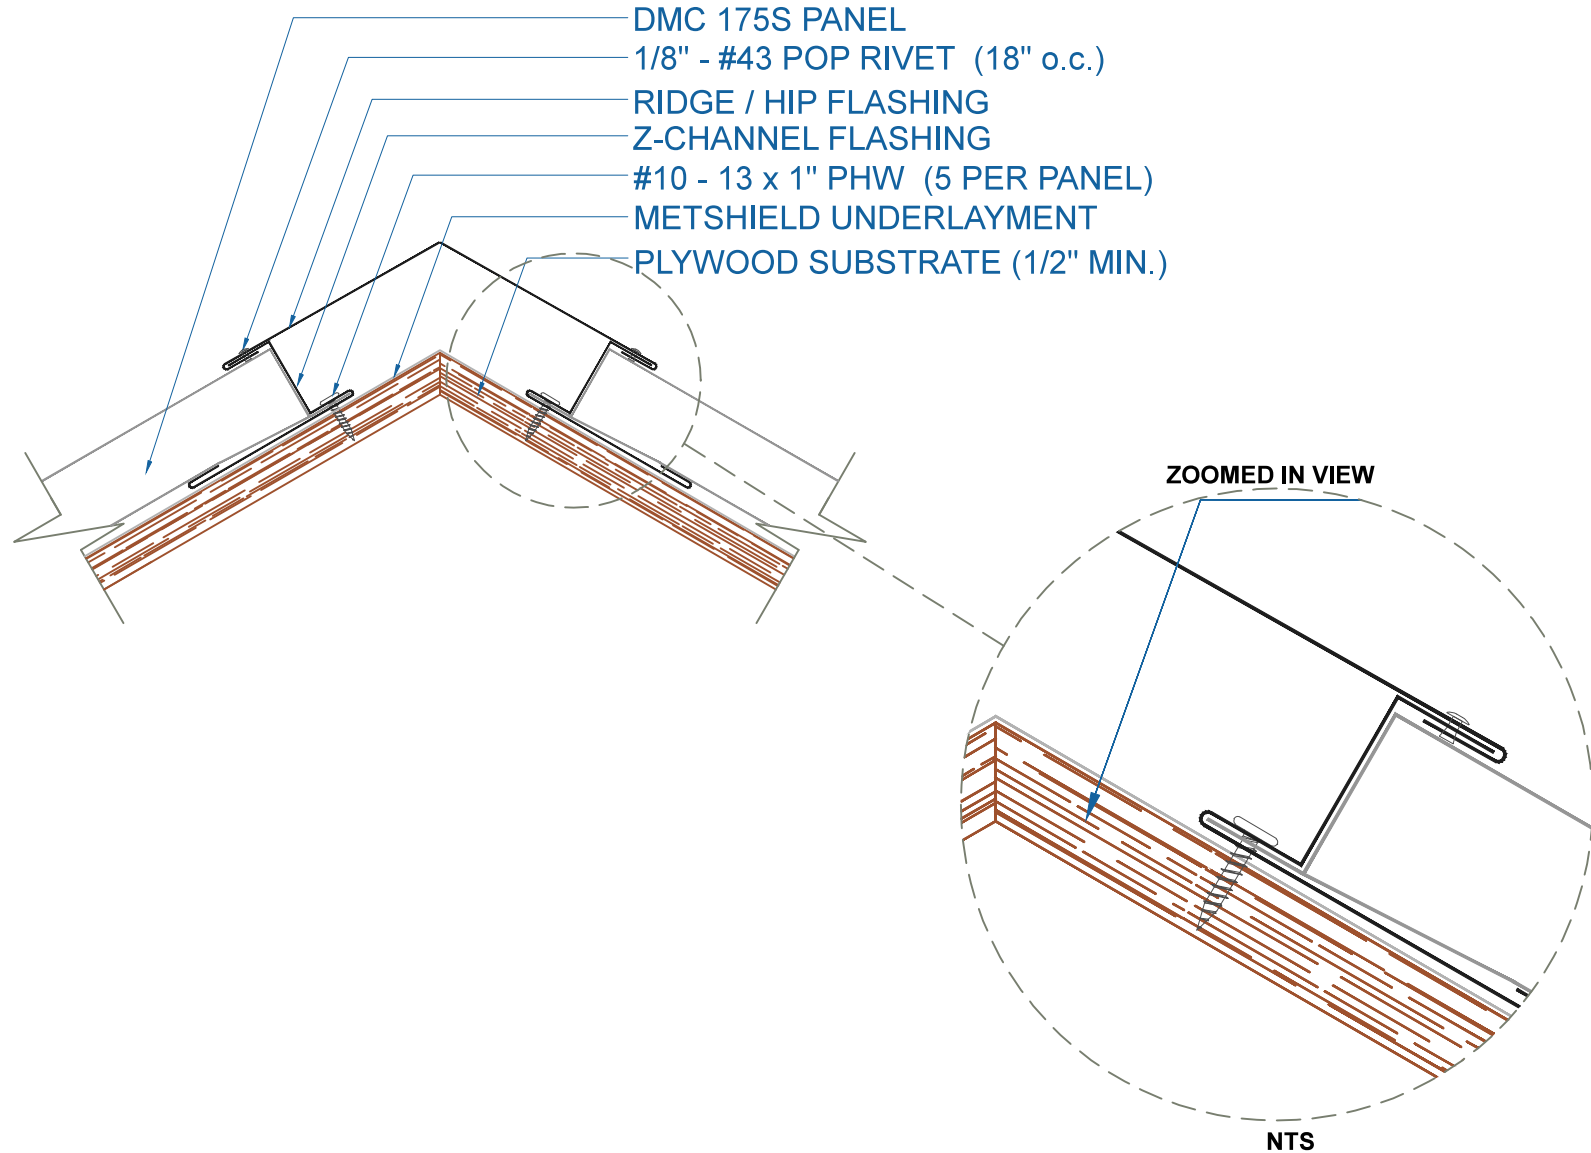

## RIDGE / HIP w/Z-CHANNEL

EFFECTIVE DATE: 12-11-12  
SUBJECT TO CHANGE WITHOUT NOTICE

SCALE: 3" = 1'-0"