


DMC 175S - PLYWOOD

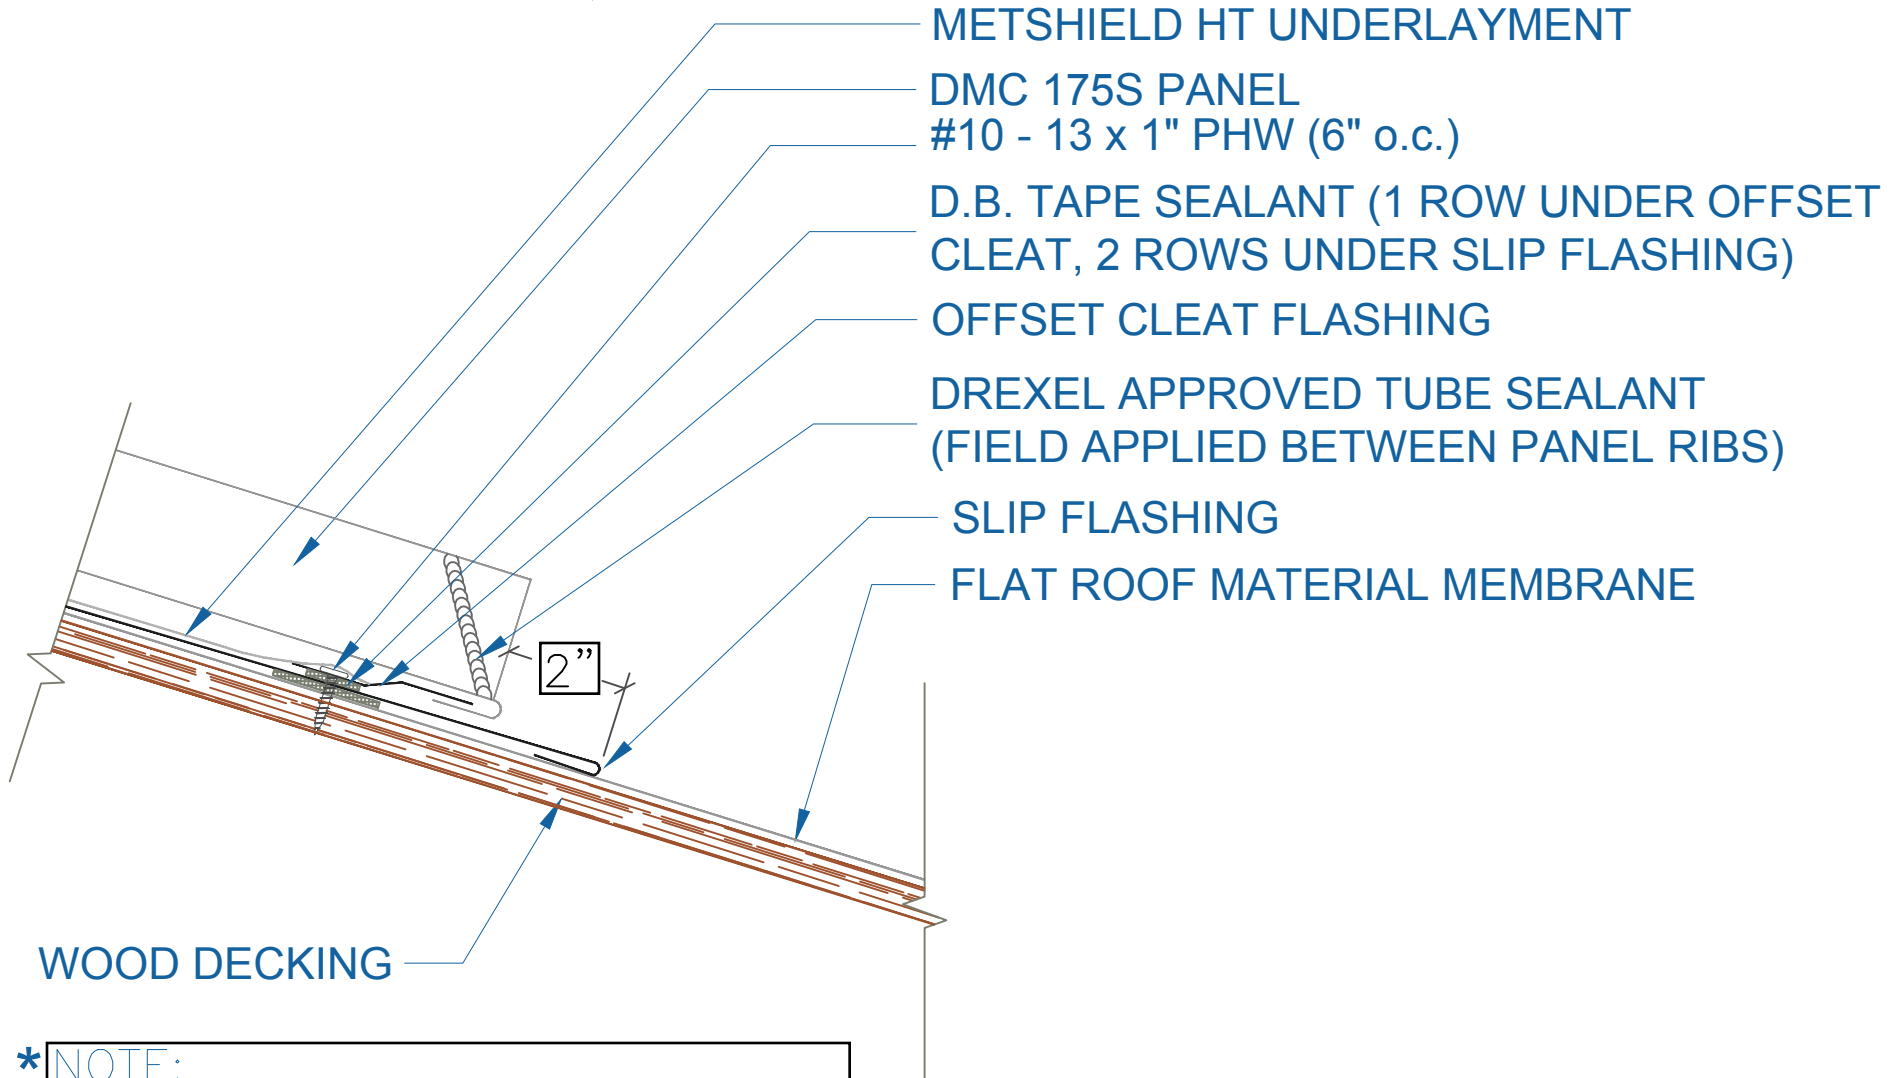

- METSHIELD HT UNDERLAYMENT
- DMC 175S PANEL
- #10 - 13 x 1" PHW (6" o.c.)
- D.B. TAPE SEALANT (1 ROW UNDER OFFSET CLEAT, 2 ROWS UNDER SLIP FLASHING)
- OFFSET CLEAT FLASHING
- DREXEL APPROVED TUBE SEALANT (FIELD APPLIED BETWEEN PANEL RIBS)
- SLIP FLASHING
- FLAT ROOF MATERIAL MEMBRANE

WOOD DECKING

***NOTE:**
METSHIELD HT UNDERLAYMENT
MUST HAVE NO CONTACT W/PVC
MEMBRANE OR MATERIALS.

TRANSITION TO MEMBRANE DETAIL

EFFECTIVE DATE: 07-08-19
SUBJECT TO CHANGE WITHOUT NOTICE

SCALE: NTS

