


# DMC 175S - WOOD BATTEN

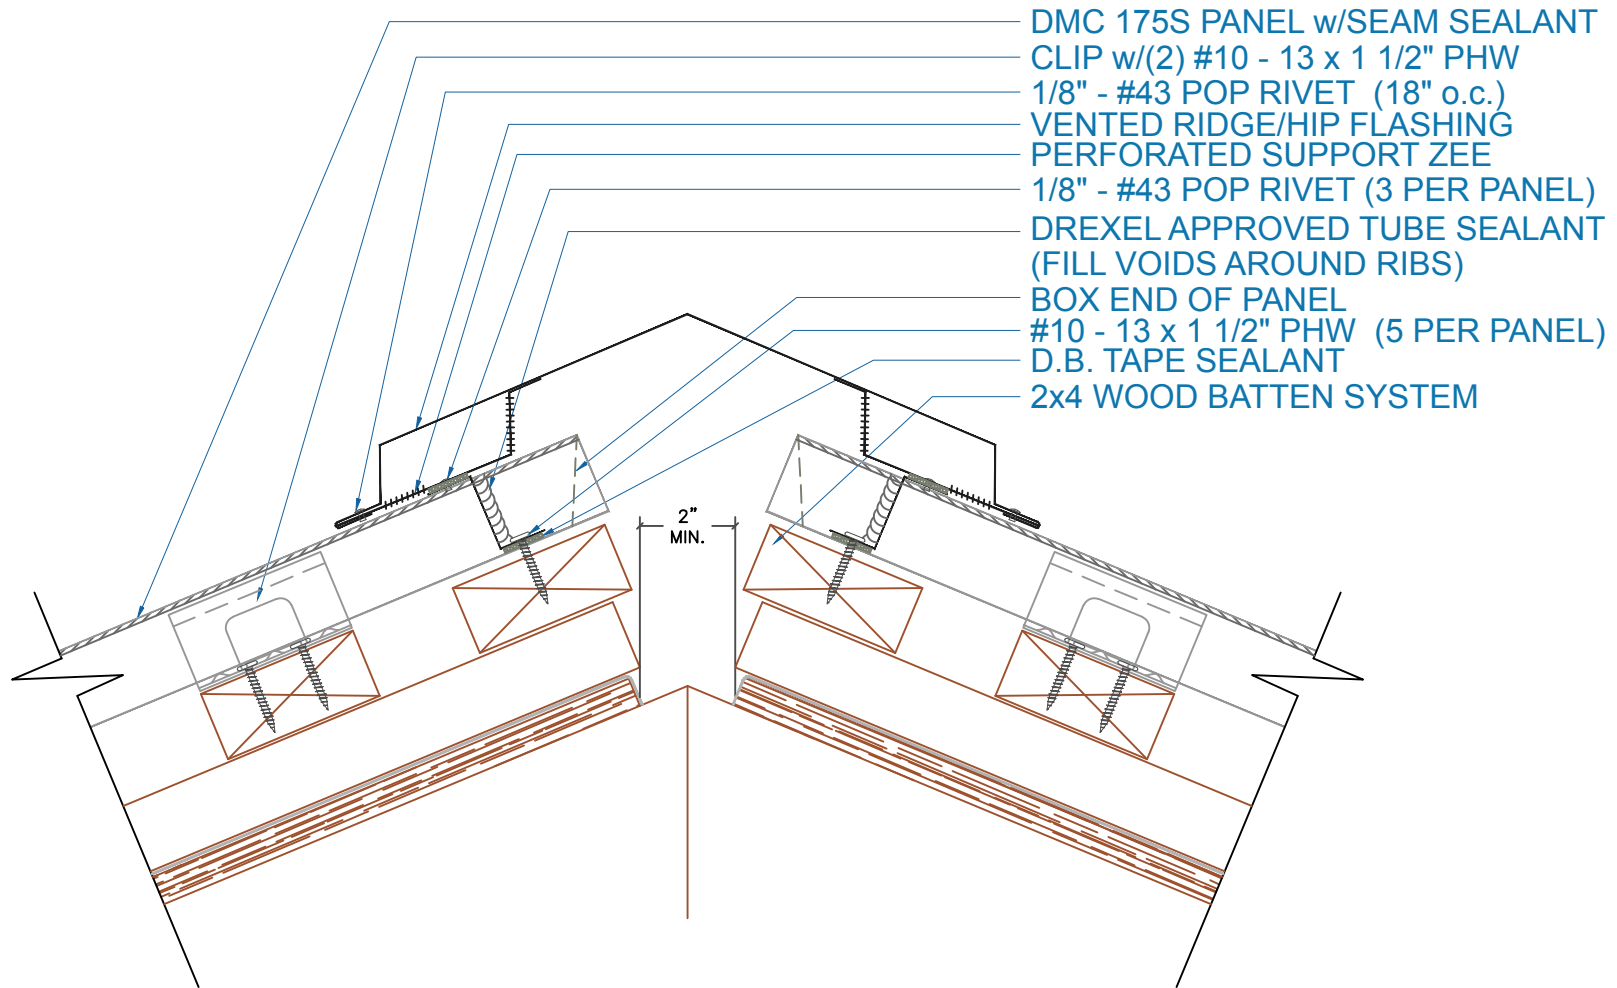

EFFECTIVE DATE: 4-11-17  
SUBJECT TO CHANGE WITHOUT NOTICE

## VENTED RIDGE

SCALE: 3" = 1'-0"

**DrexelMetals**  
Roofing Systems + Custom Fabrication

