


DMC 550S - ISO w/ METAL DECK

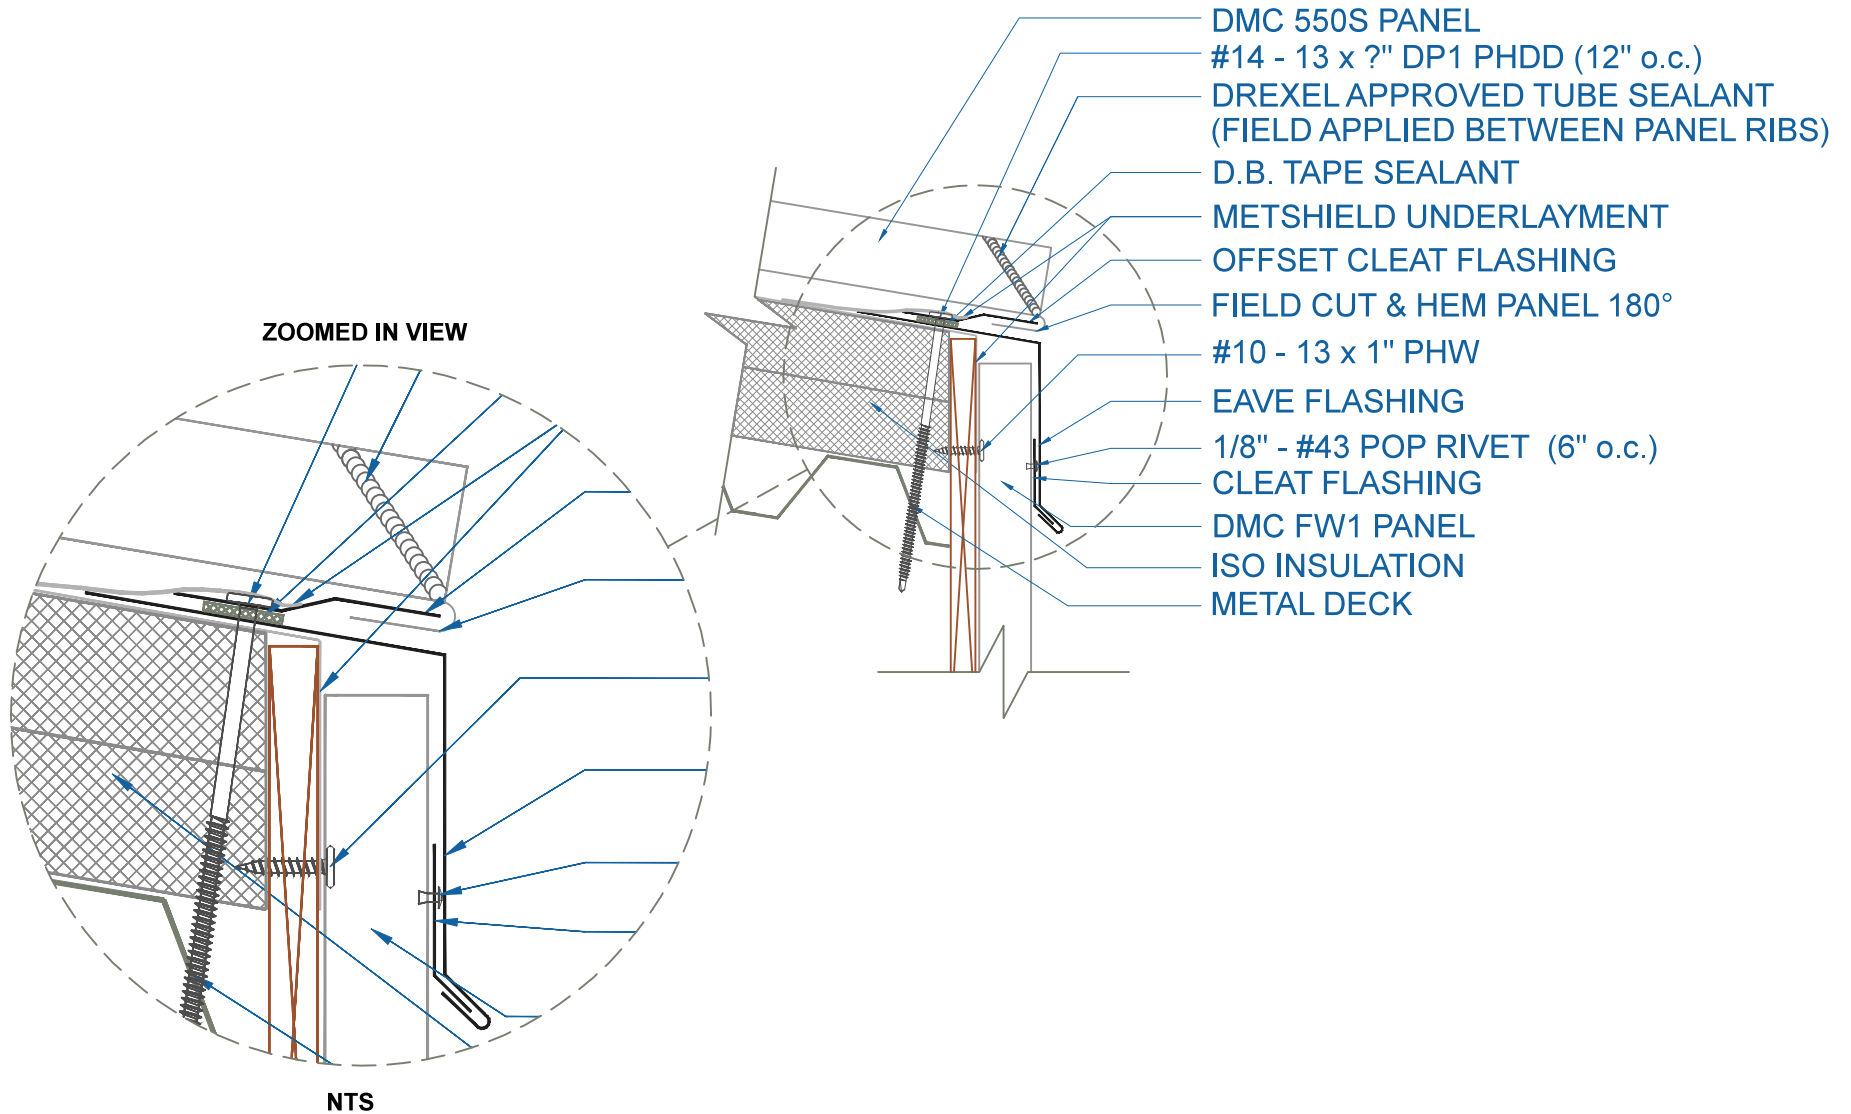

EFFECTIVE DATE: 02-19-2016
SUBJECT TO CHANGE WITHOUT NOTICE

EAVE w/FLUSH PANEL

SCALE: 3" = 1'-0"

DrexelMetals
Roofing Systems + Custom Fabrication

