


DMC 550S - METAL DECK w/ISO

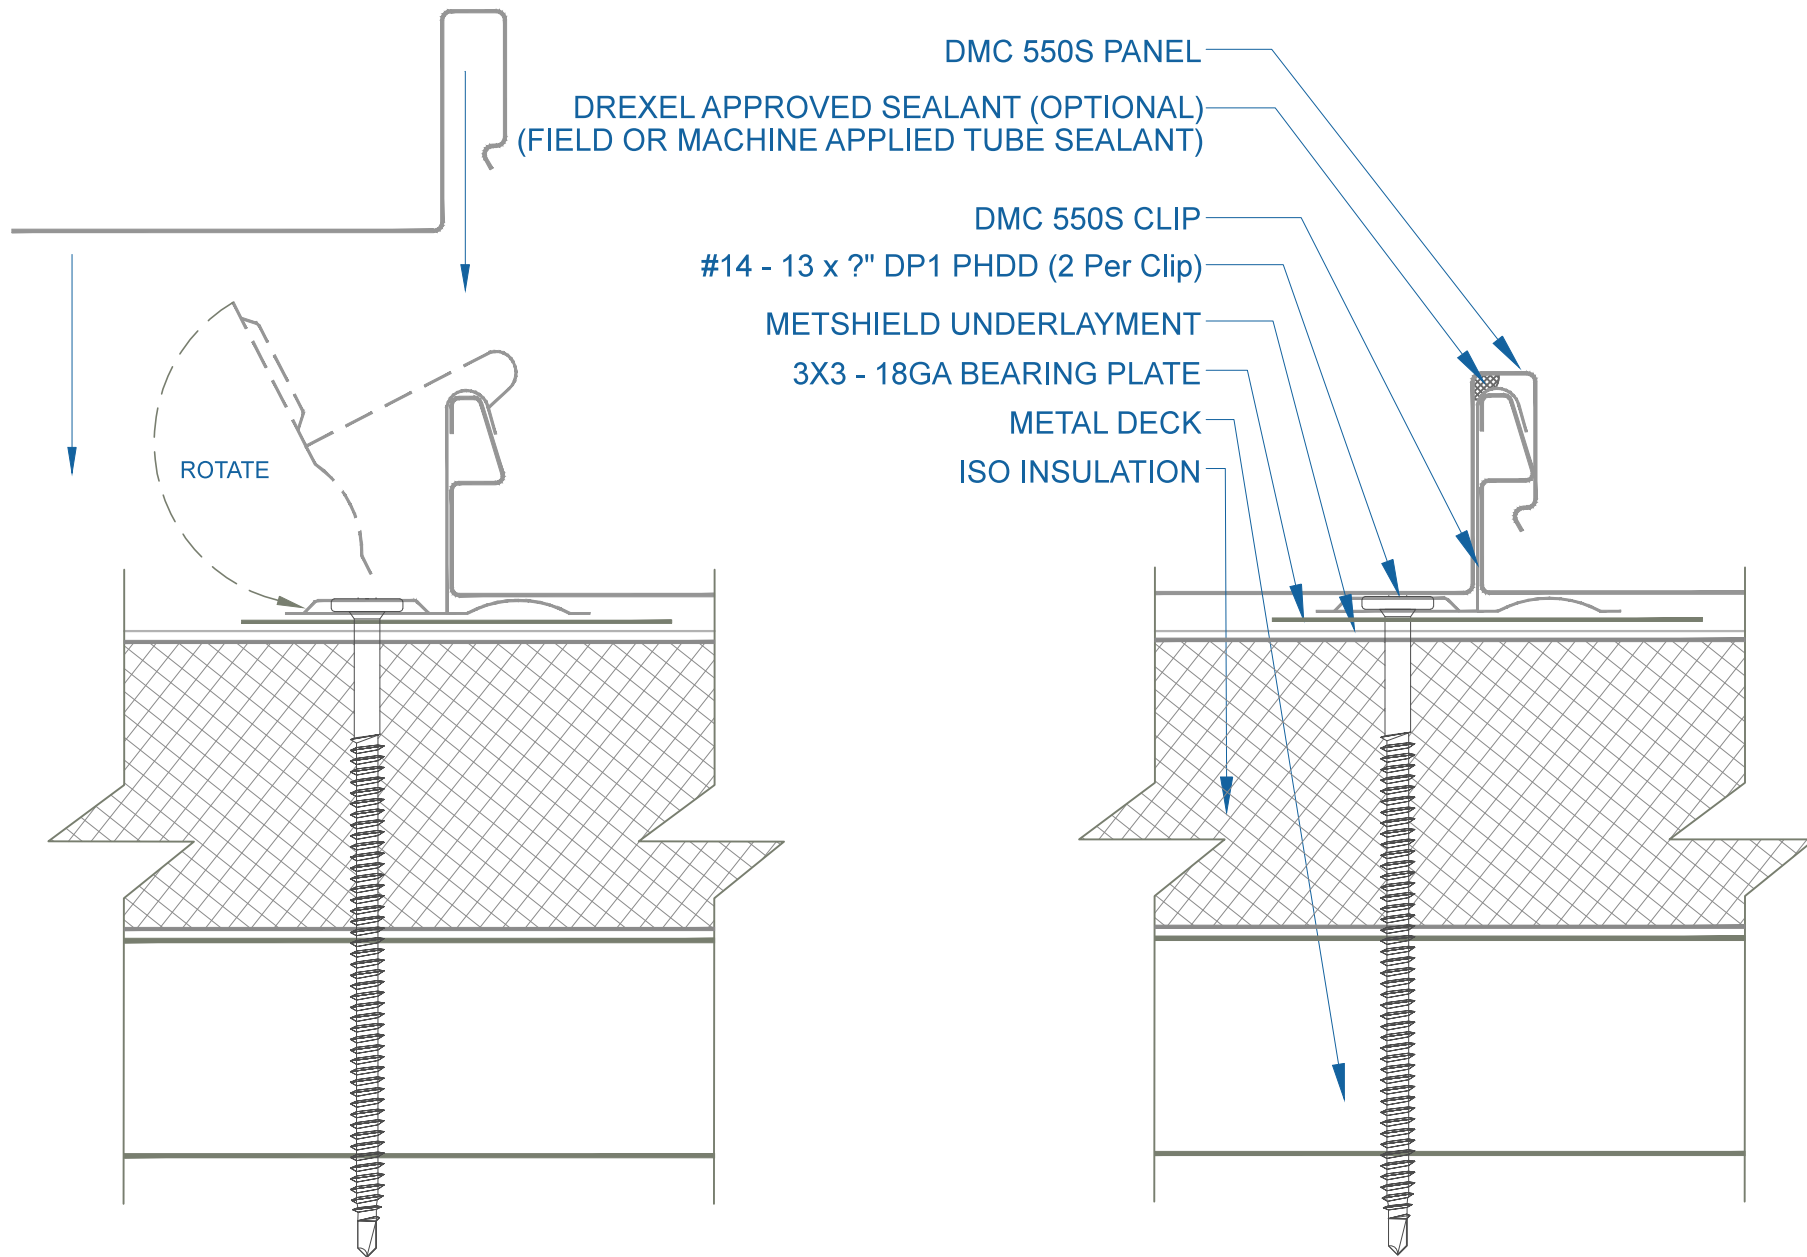

EFFECTIVE DATE: 02-15-2016
SUBJECT TO CHANGE WITHOUT NOTICE

PANEL INSTALLATION

SCALE: NTS

DrexelMetals
Roofing Systems + Custom Fabrication

