


DMC 550S - PLYWOOD

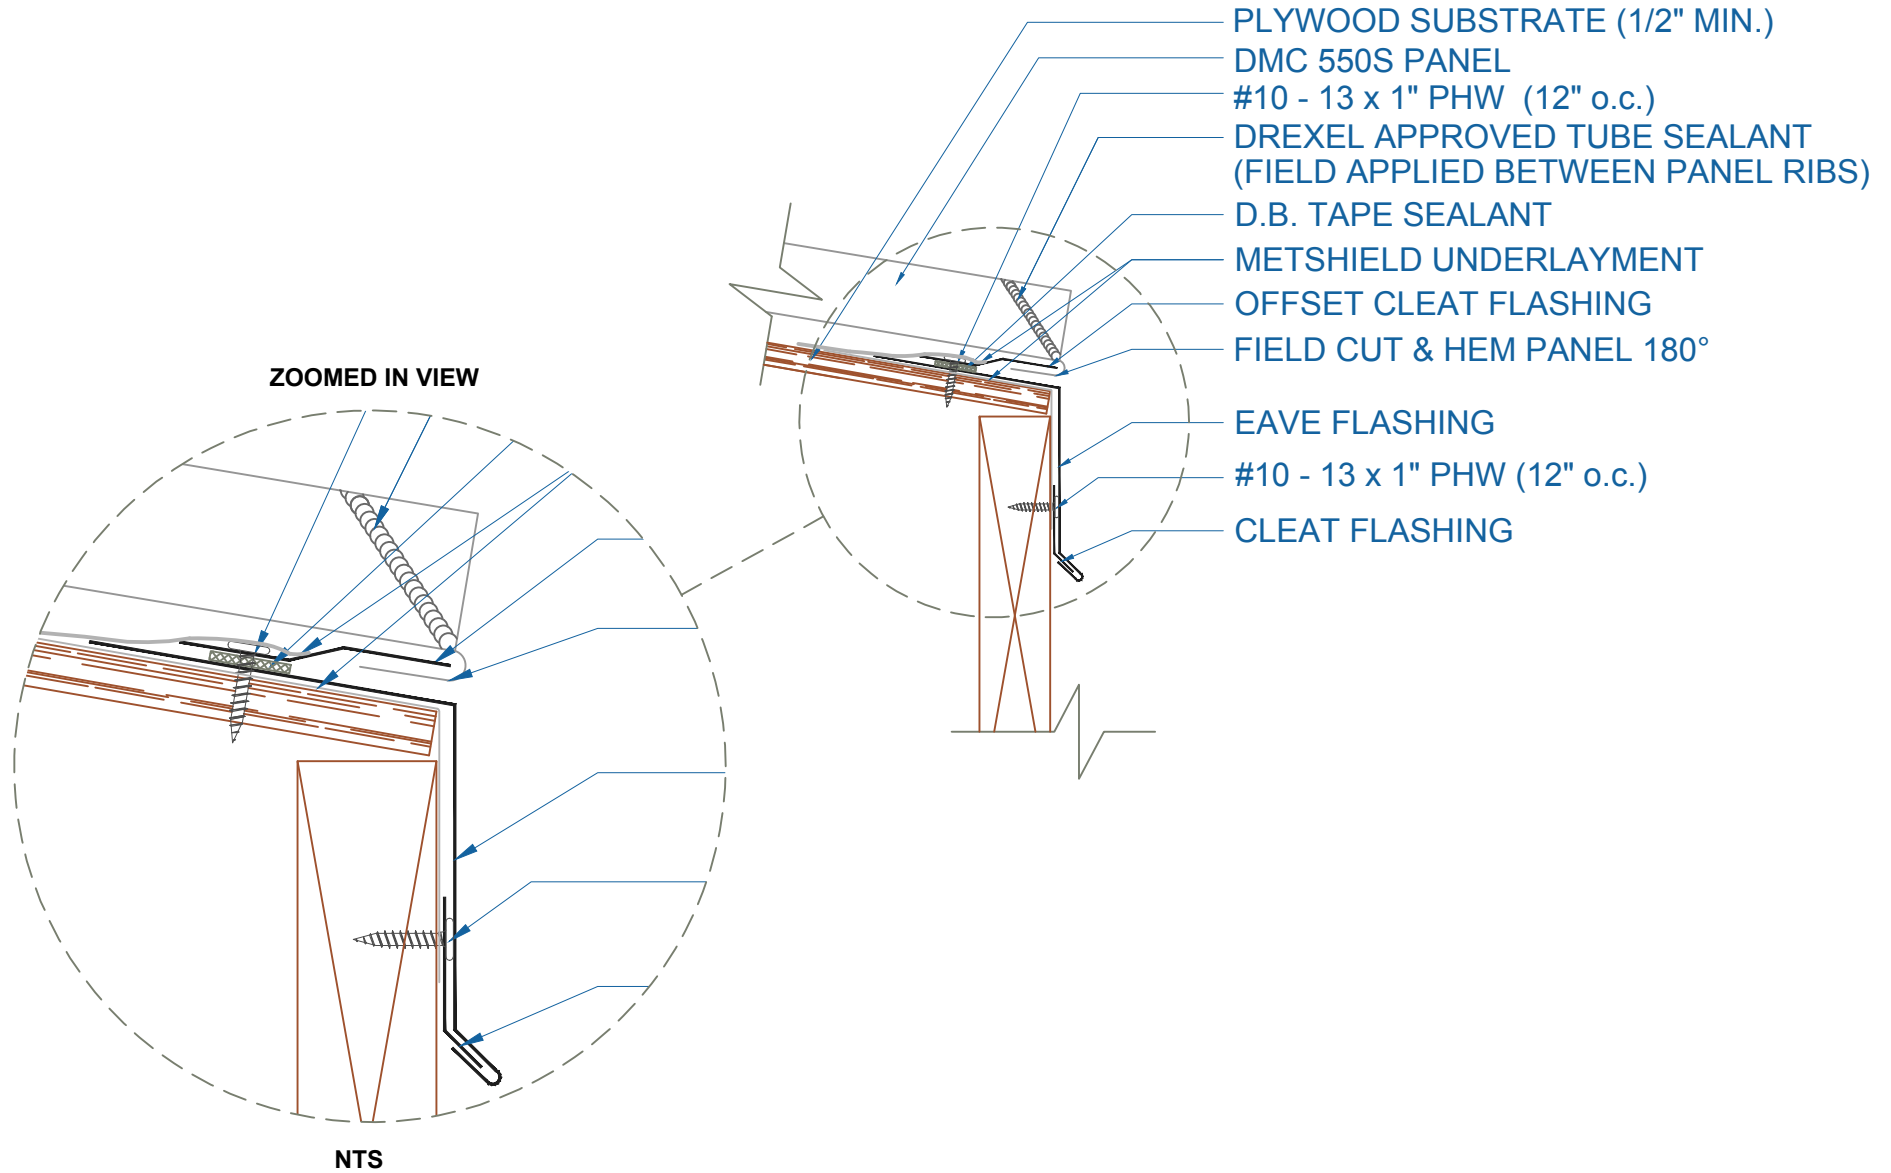

EFFECTIVE DATE: 08-14-2013
SUBJECT TO CHANGE WITHOUT NOTICE

EAVE
SCALE: 3" = 1'-0"

Drexel Metals
Roofing Systems + Custom Fabrication

