

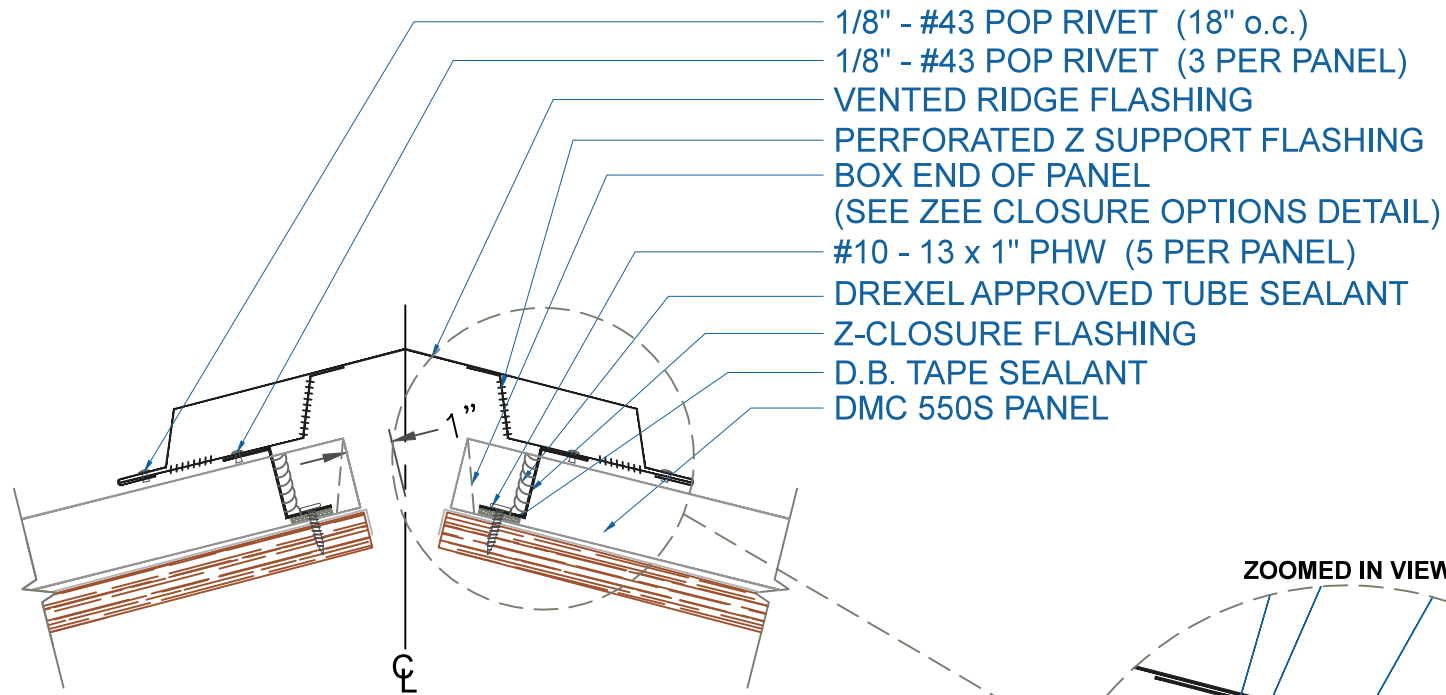


DMC 550S - PLYWOOD

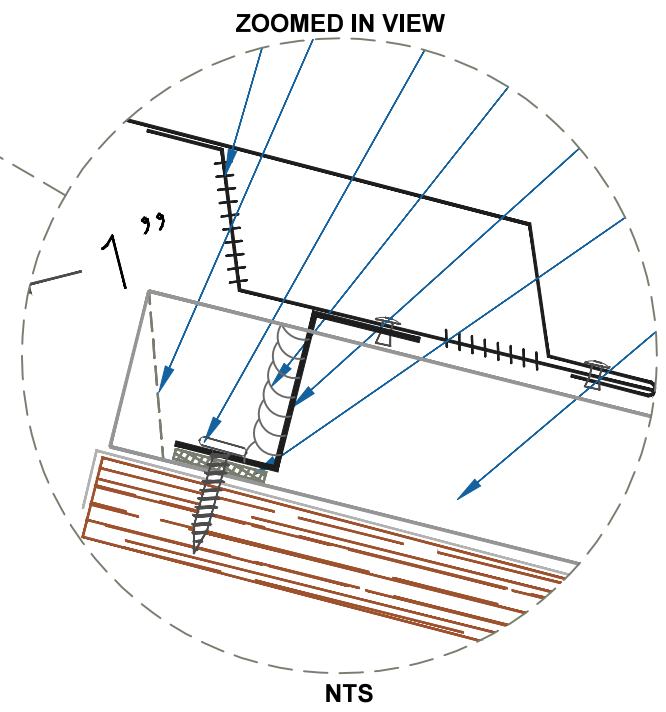

NOTE:
 1.) NET FREE AREA = 6.16 SQ IN/FT

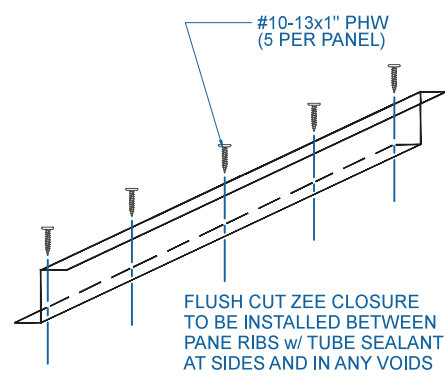

VENTED RIDGE / HIP

SCALE: 3" = 1'-0"

EFFECTIVE DATE: 08-14-2013
 SUBJECT TO CHANGE WITHOUT NOTICE

