


DMC 5V - OSB SUBSTRATE

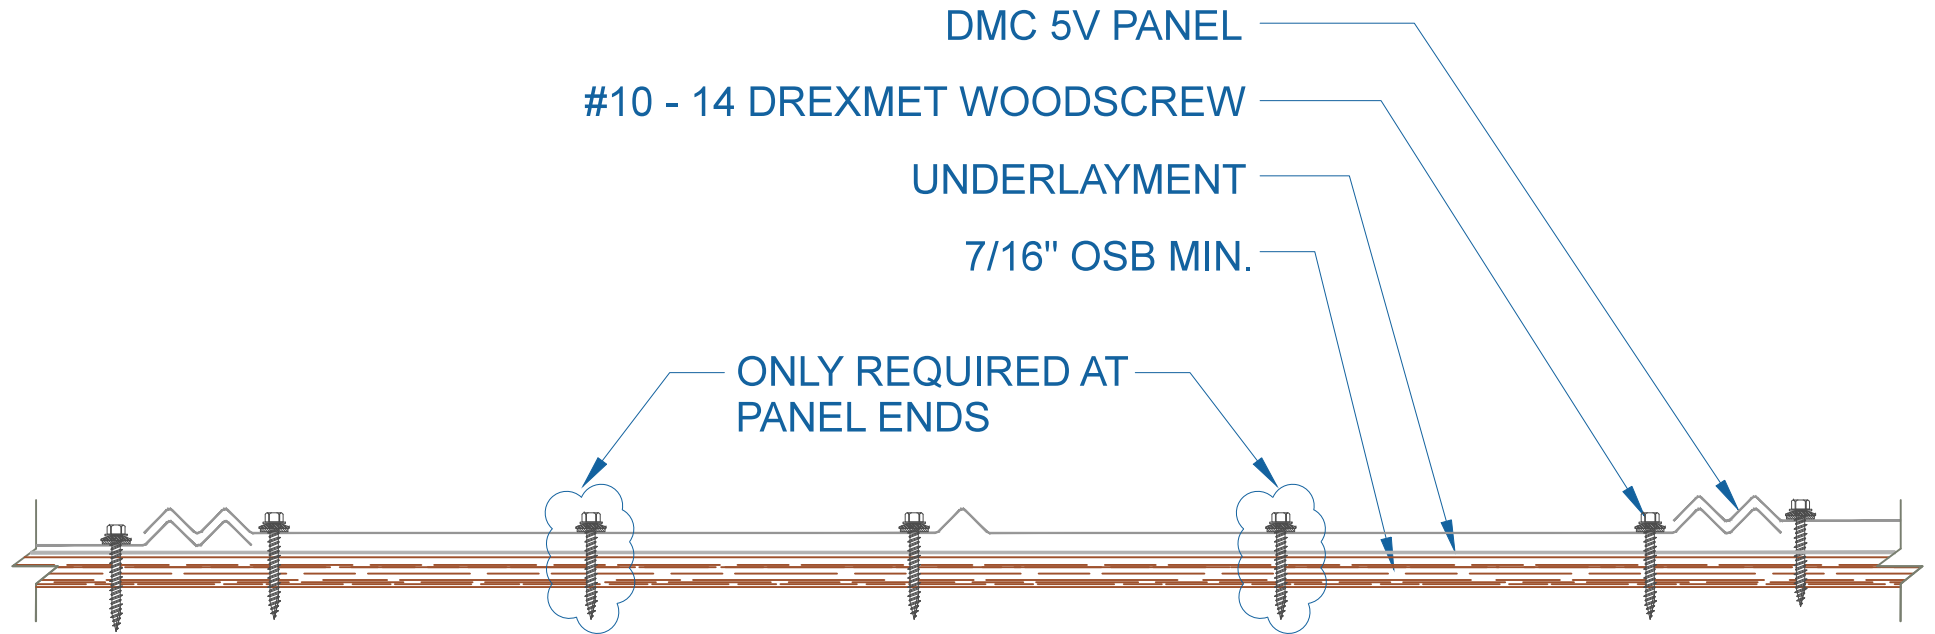

EFFECTIVE DATE: 02-17-2016
SUBJECT TO CHANGE WITHOUT NOTICE

PANEL INSTALLATION

SCALE: NTS

DrexelMetals
Roofing Systems + Custom Fabrication

