


# DMC 5V - PLYWOOD SUBSTRATE

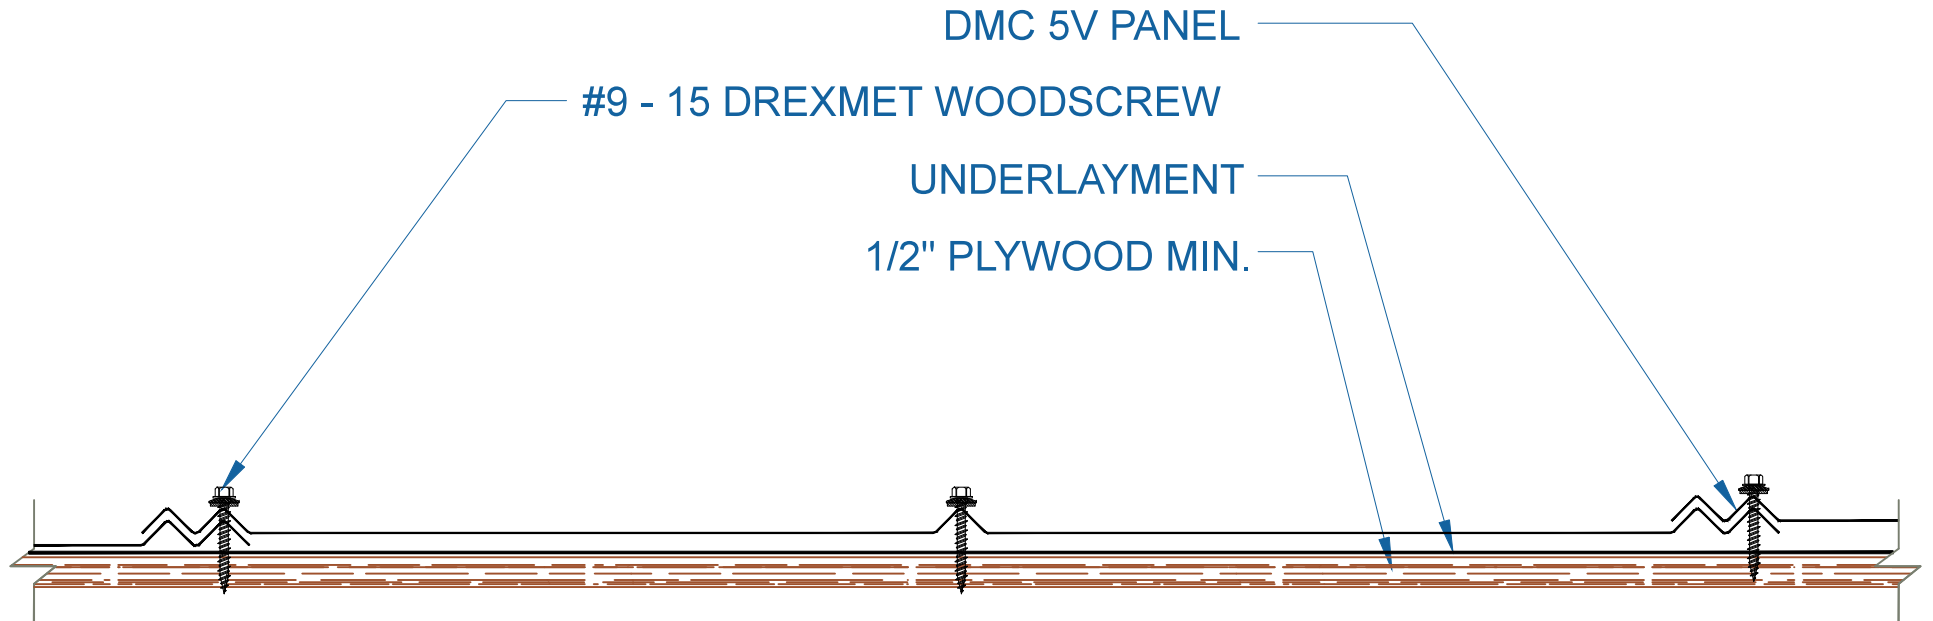

EFFECTIVE DATE: 02-17-2016  
SUBJECT TO CHANGE WITHOUT NOTICE

## PANEL INSTALLATION

SCALE: NTS

**DrexelMetals**  
Roofing Systems + Custom Fabrication

