


DMC 5V - PLYWOOD

#10 DREXMET WOODSCREW
DMC 5V PANEL
METSHIELD HT UNDERLAYMENT
PLYWOOD

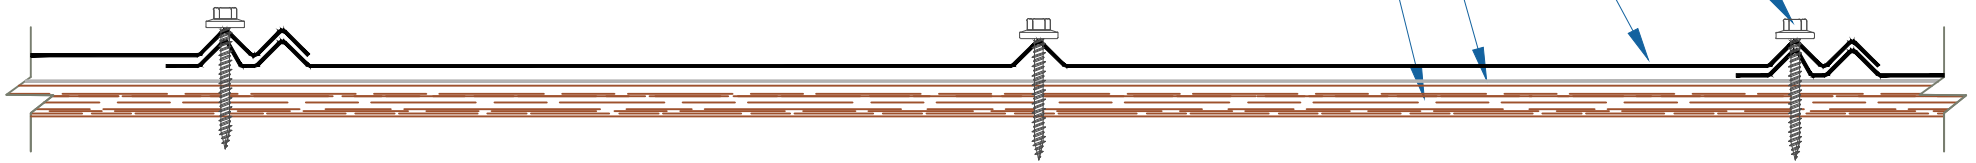

EFFECTIVE DATE: 2-01-18
SUBJECT TO CHANGE WITHOUT NOTICE

PANEL INSTALLATION

SCALE: NTS