



# DMC WALL PANEL SERIES - STEEL STUDS w/GYP BOARD

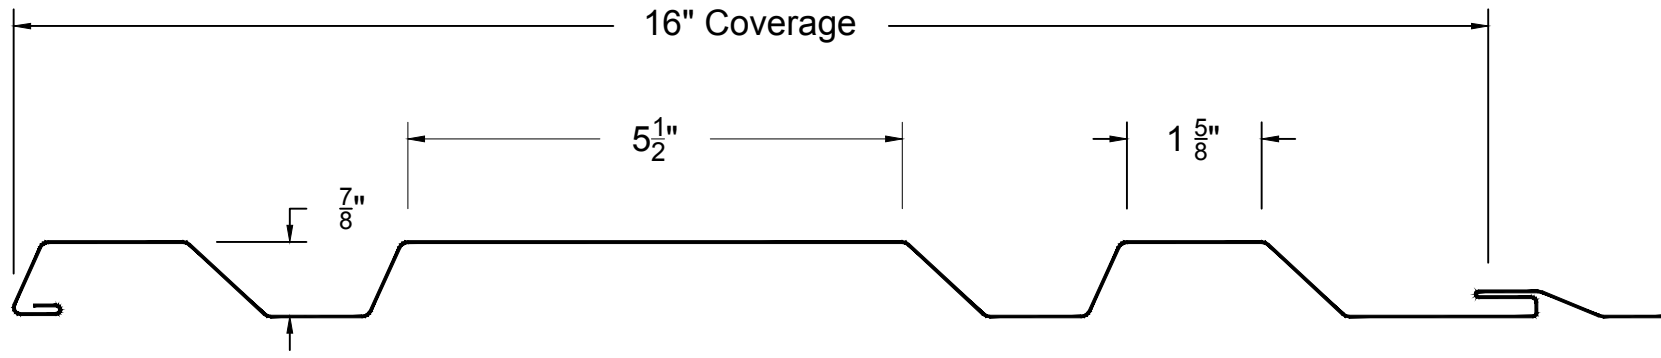

## PANEL PROFILE

BLANK WIDTH = 1'-11 3/8"

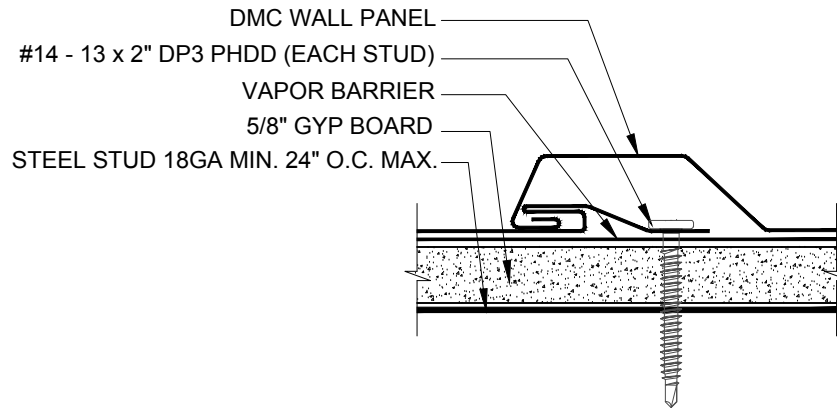

## PANEL INSTALLATION

# LW16S-18F PROFILE & INSTALLATION

SCALE: 6" = 1'-0"  
EFFECTIVE DATE: 4-1-18

