


DMC FW1 - OPEN FRAMING

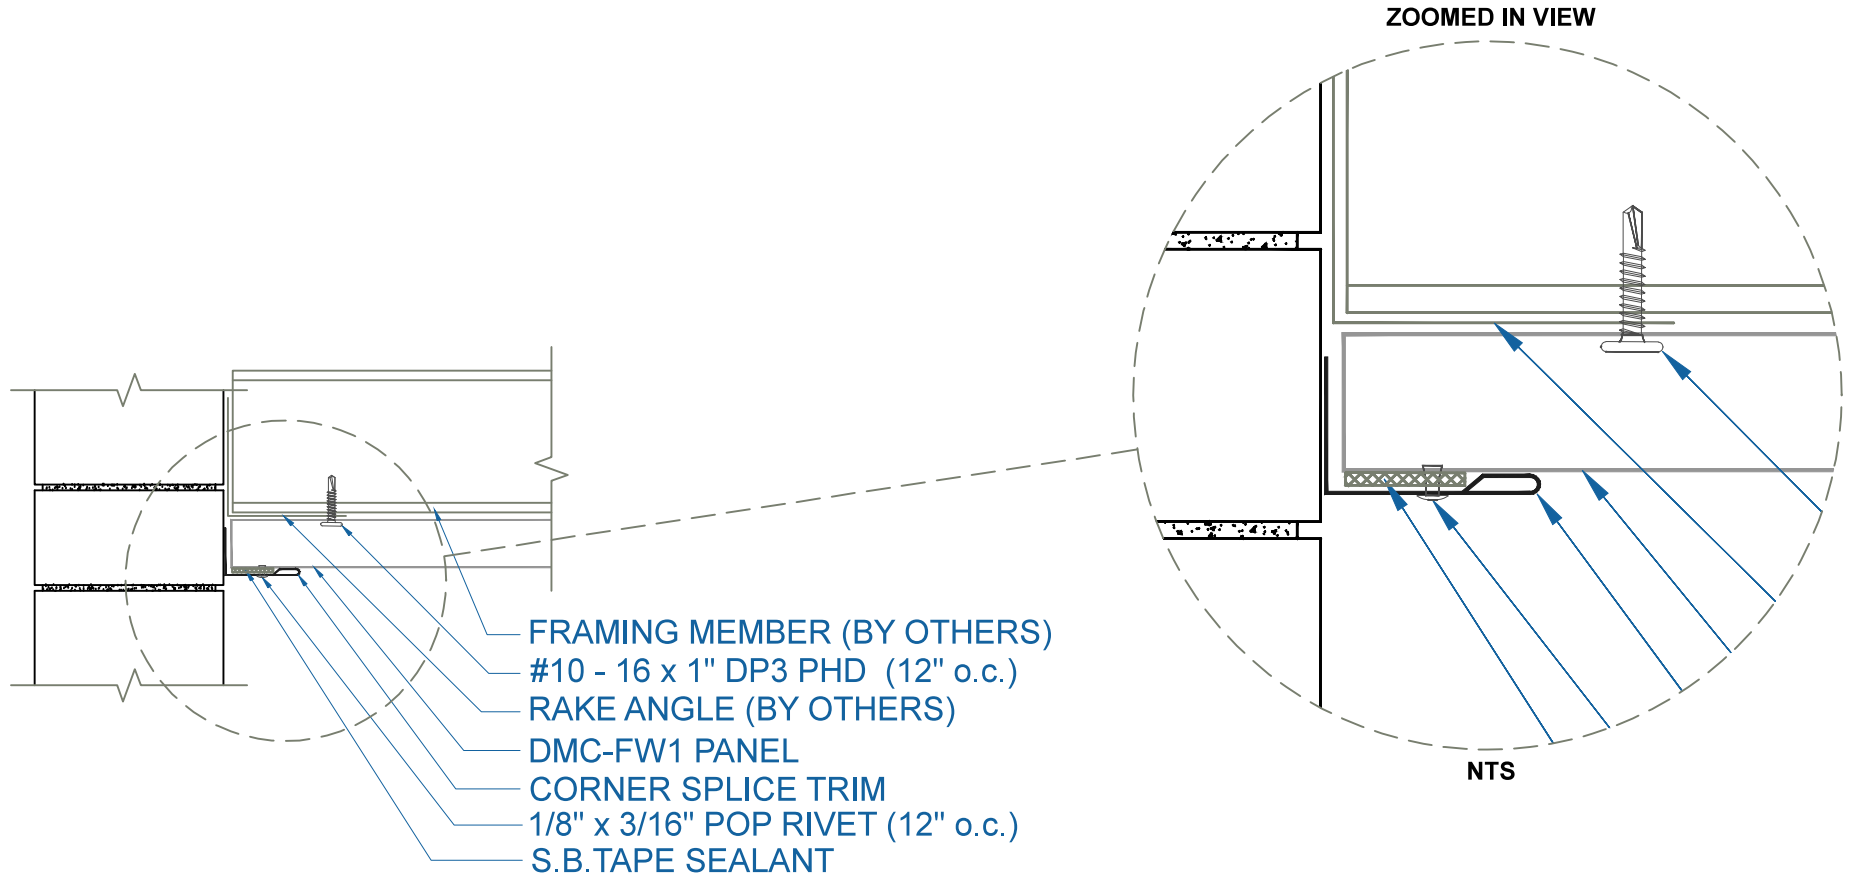

EFFECTIVE DATE: 04-07-13
SUBJECT TO CHANGE WITHOUT NOTICE

SOFFIT TO WALL

SCALE: 3" = 1'-0"