


DMC FW1 - OPEN FRAMING

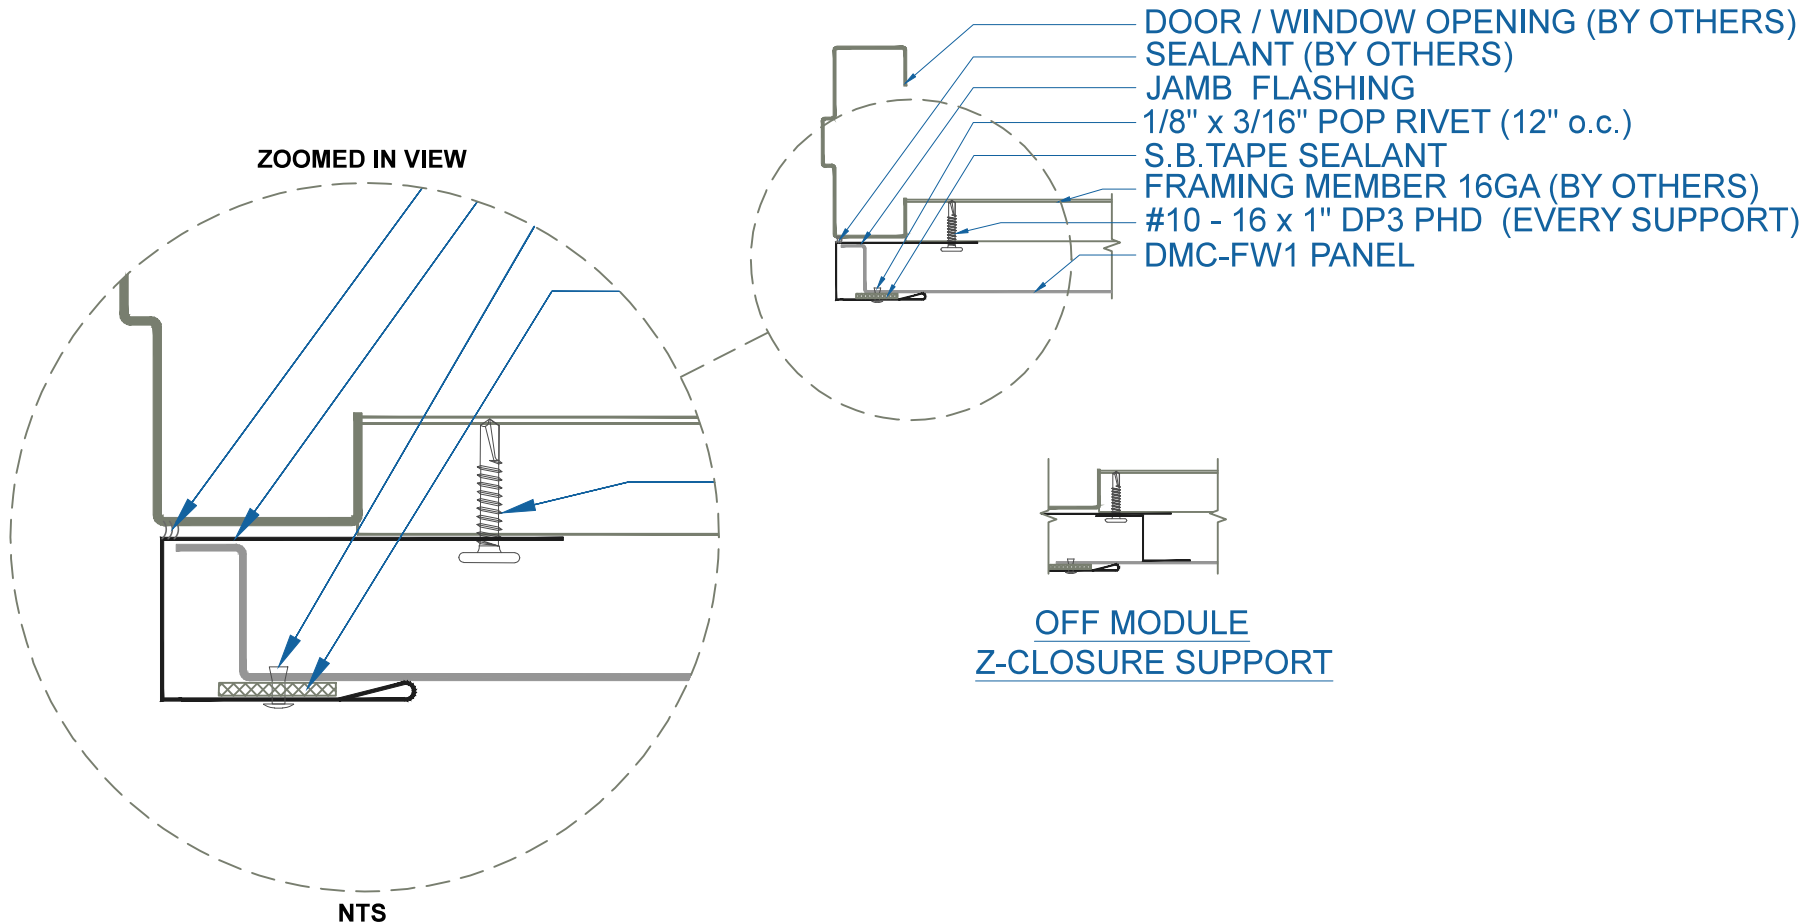

EFFECTIVE DATE: 05-21-13
SUBJECT TO CHANGE WITHOUT NOTICE

WINDOW-DOOR JAMB

SCALE: 3" = 1'-0"