


DMC FW1 - PLYWOOD

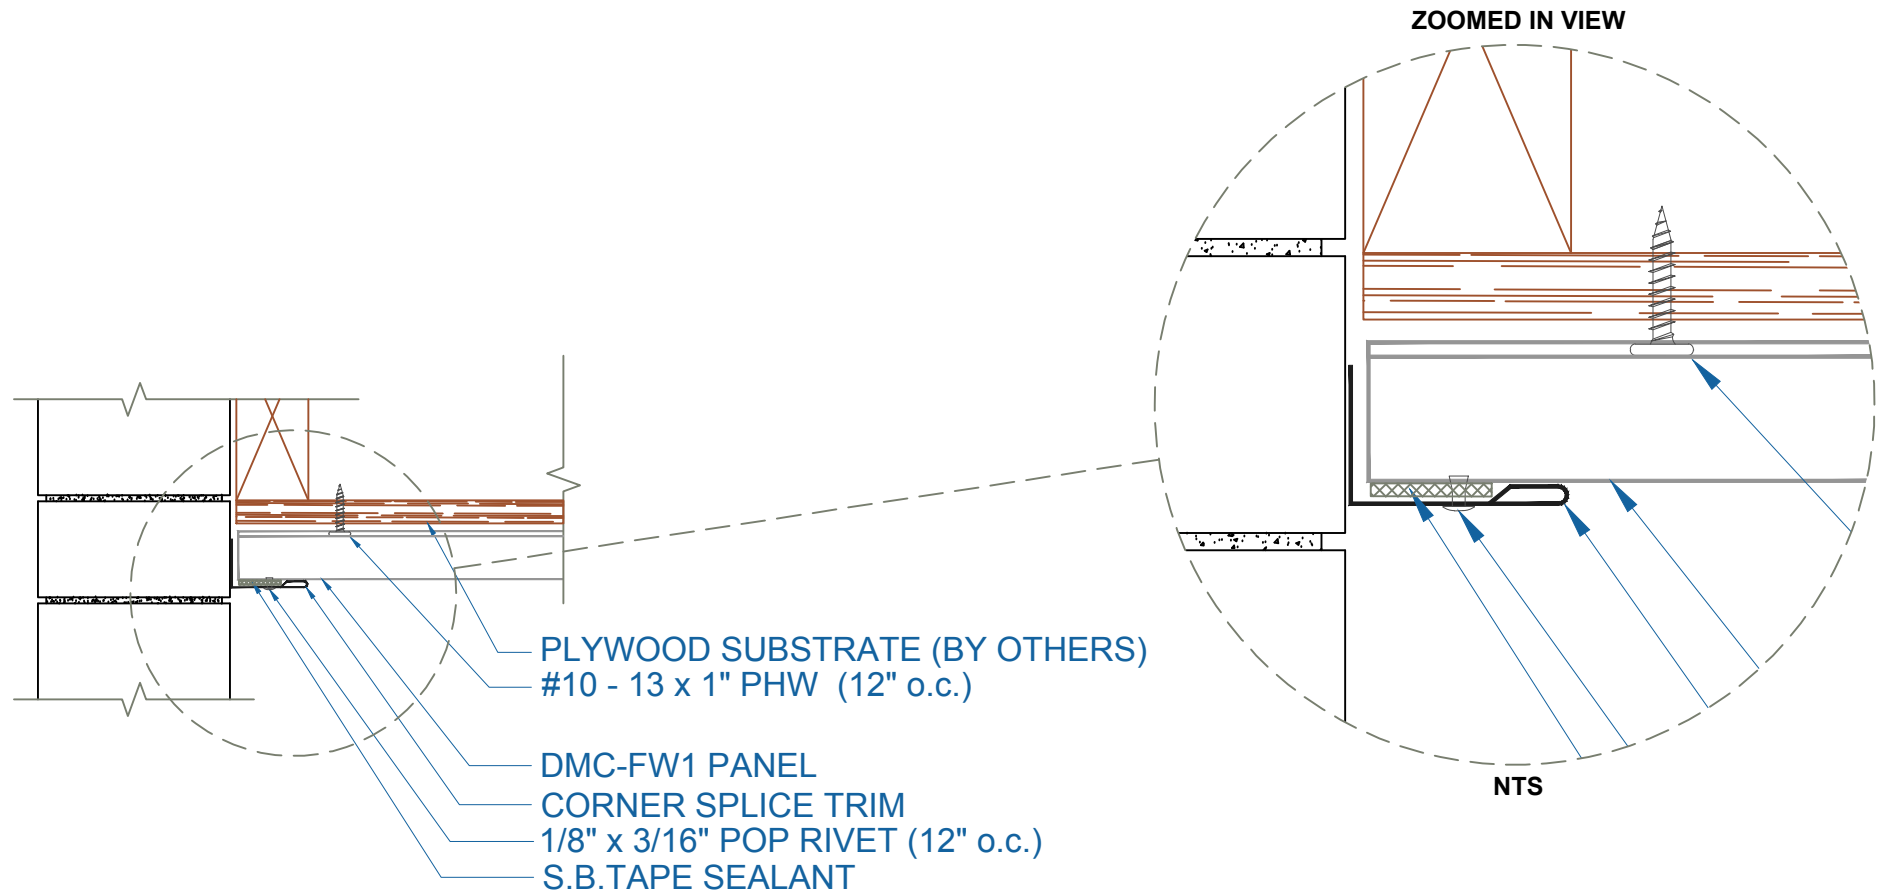

EFFECTIVE DATE: 05-11-18
SUBJECT TO CHANGE WITHOUT NOTICE

SOFFIT TO WALL

SCALE: 3" = 1'-0"