


# DMC SNAP BATTEN - PLYWOOD

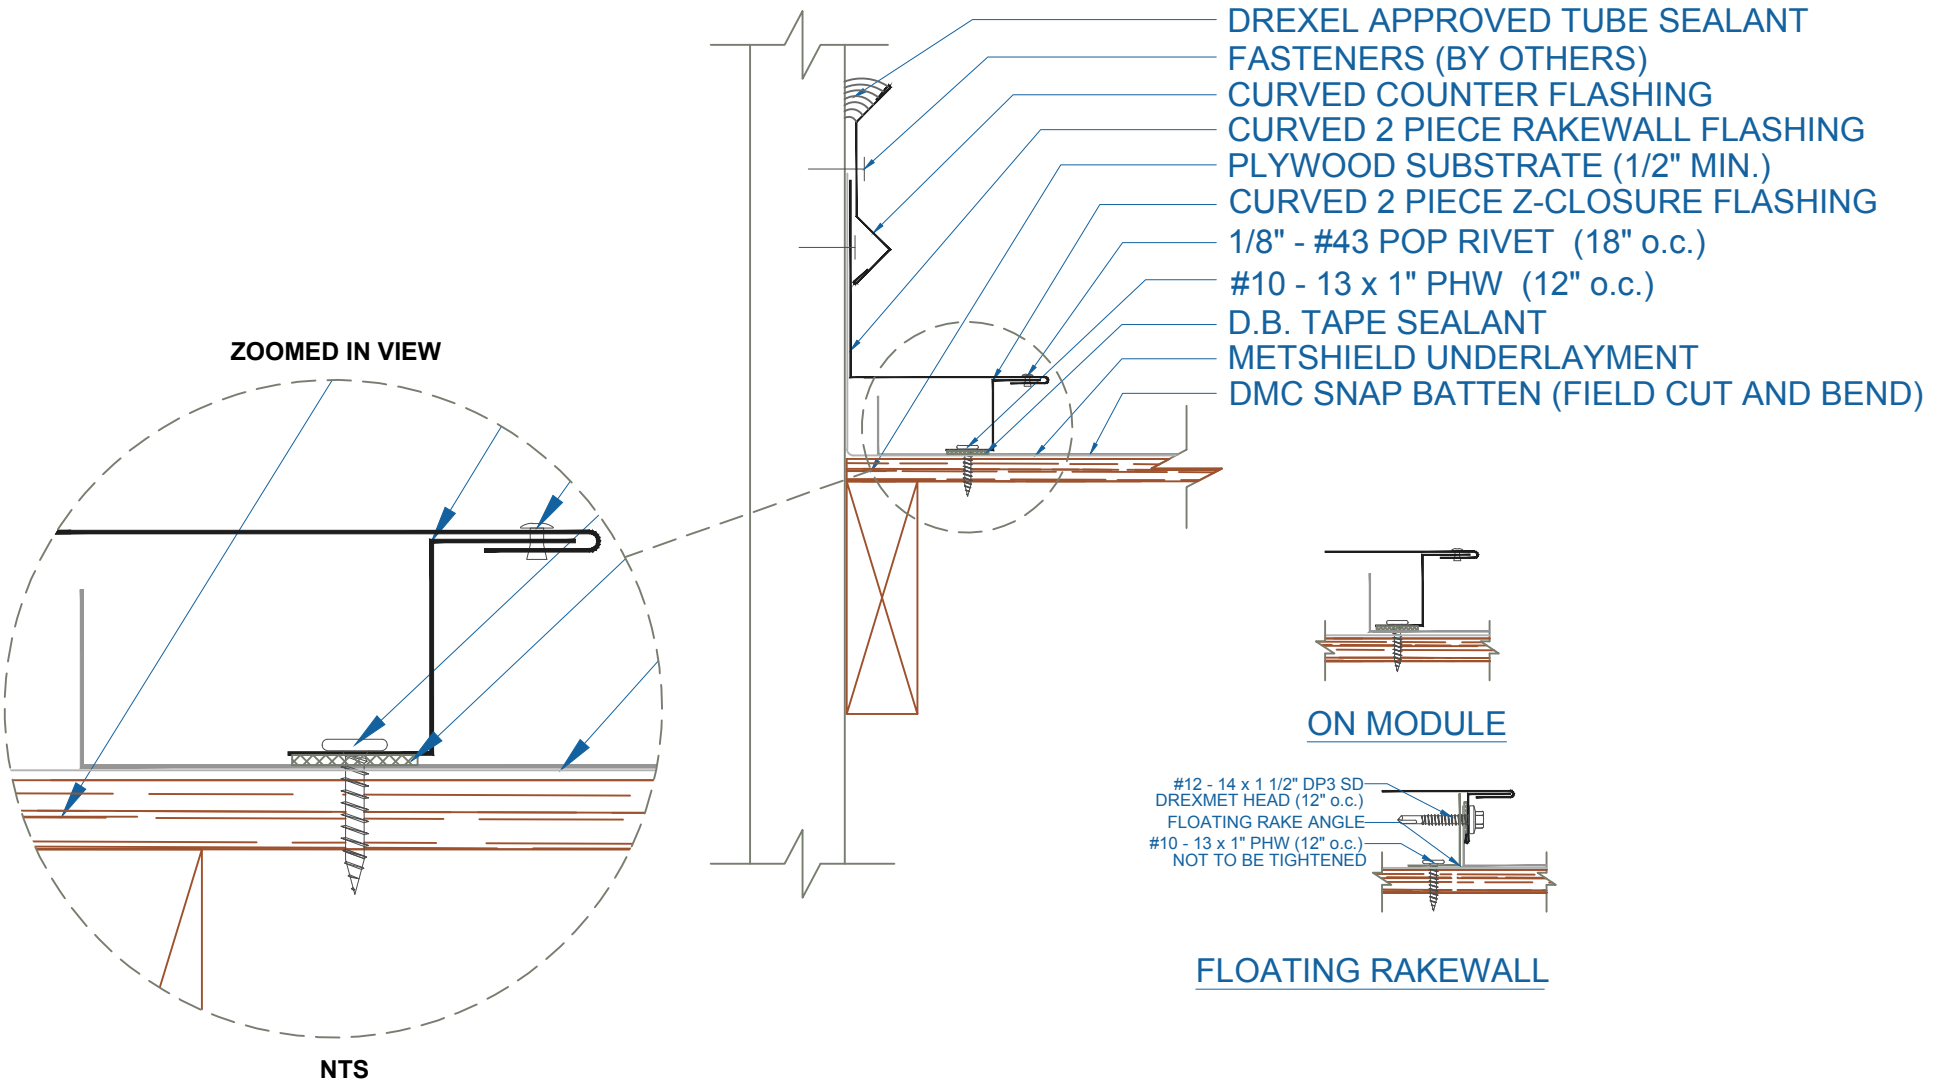

EFFECTIVE DATE: 08-14-2013  
 SUBJECT TO CHANGE WITHOUT NOTICE

## RAKEWALL

SCALE: 3" = 1'-0"