


DMC SNAP BATTEN - PLYWOOD

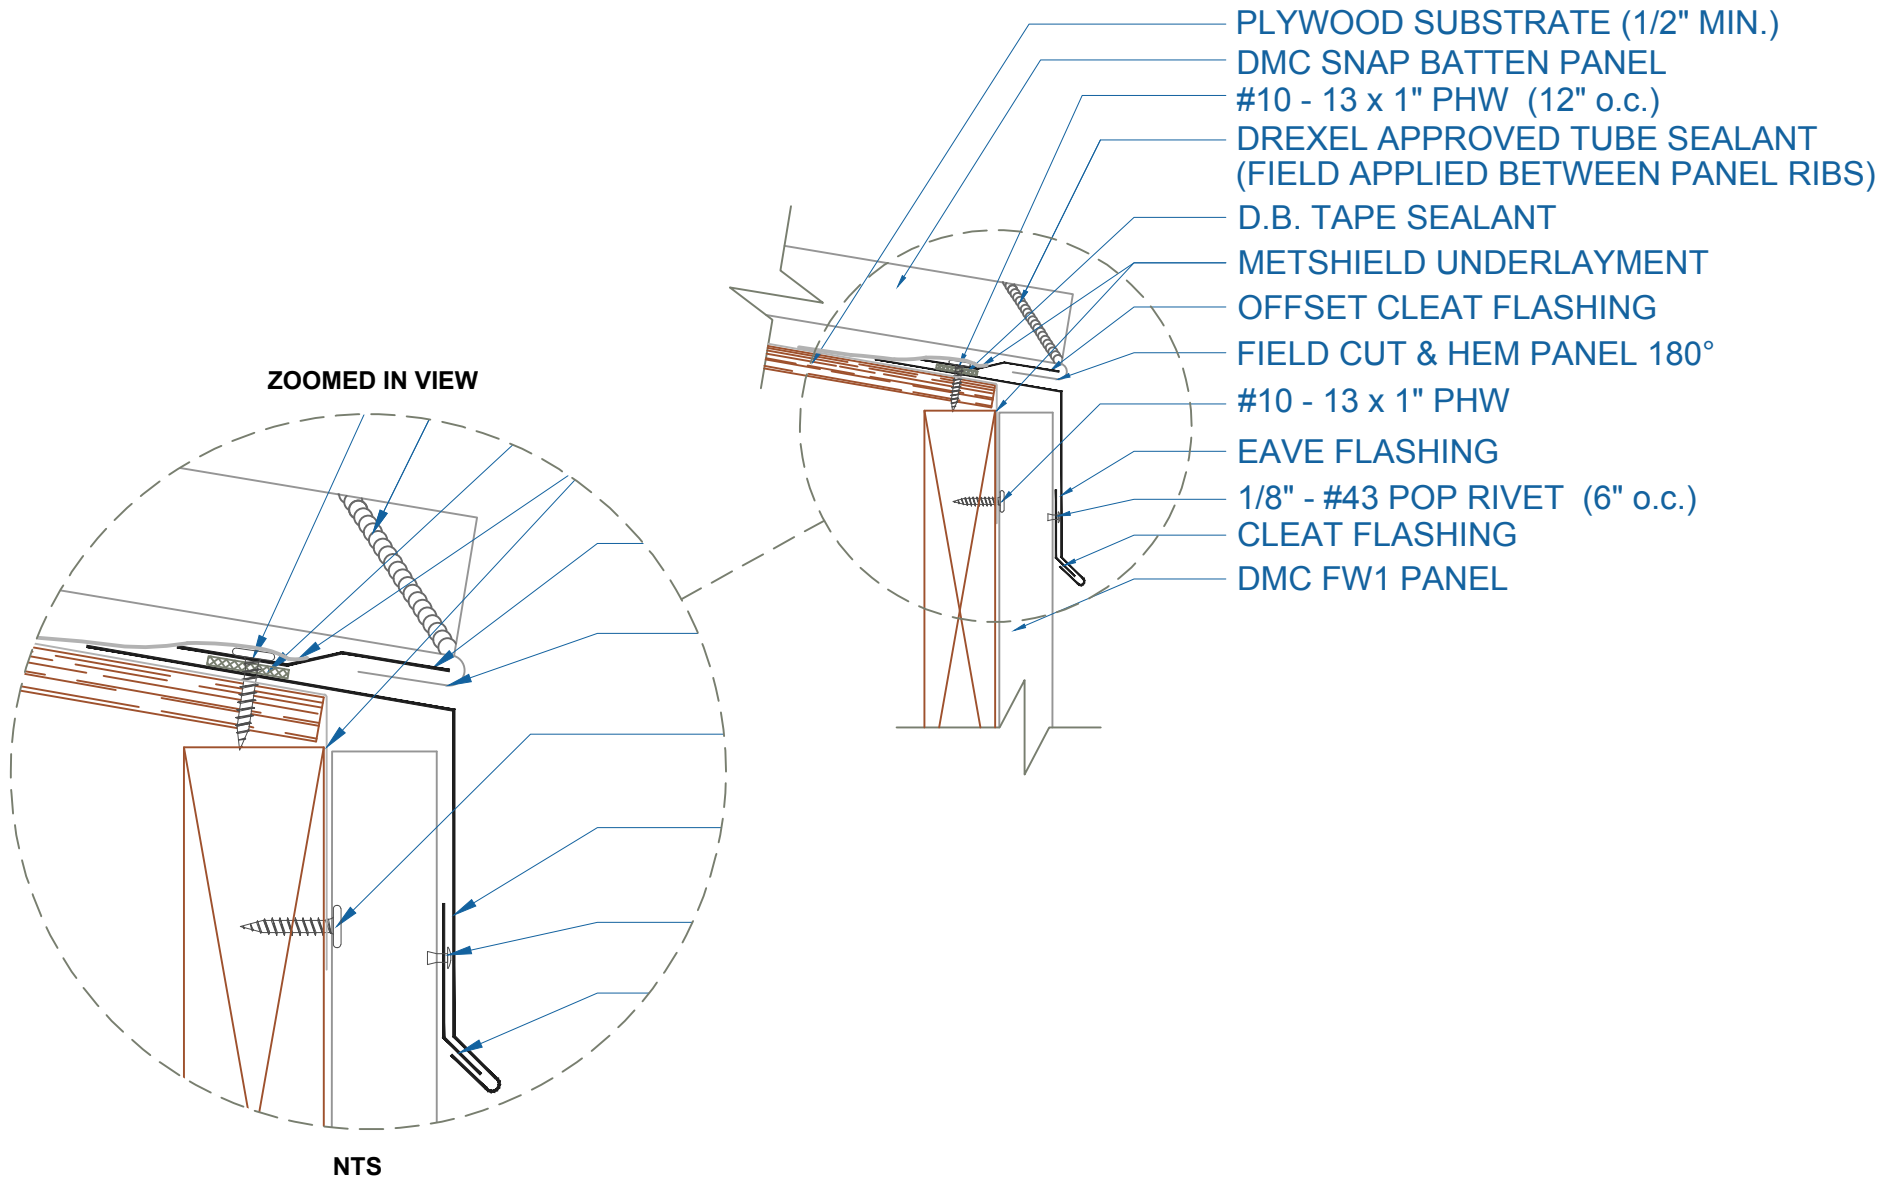

EAVE w/FLUSH PANEL

DrexelMetals
Roofing Systems + Custom Fabrication

EFFECTIVE DATE: 08-14-2013
SUBJECT TO CHANGE WITHOUT NOTICE

SCALE: 3" = 1'-0"

A **CARLISLE** COMPANY