


# DMC SNAP BATTEN - PLYWOOD

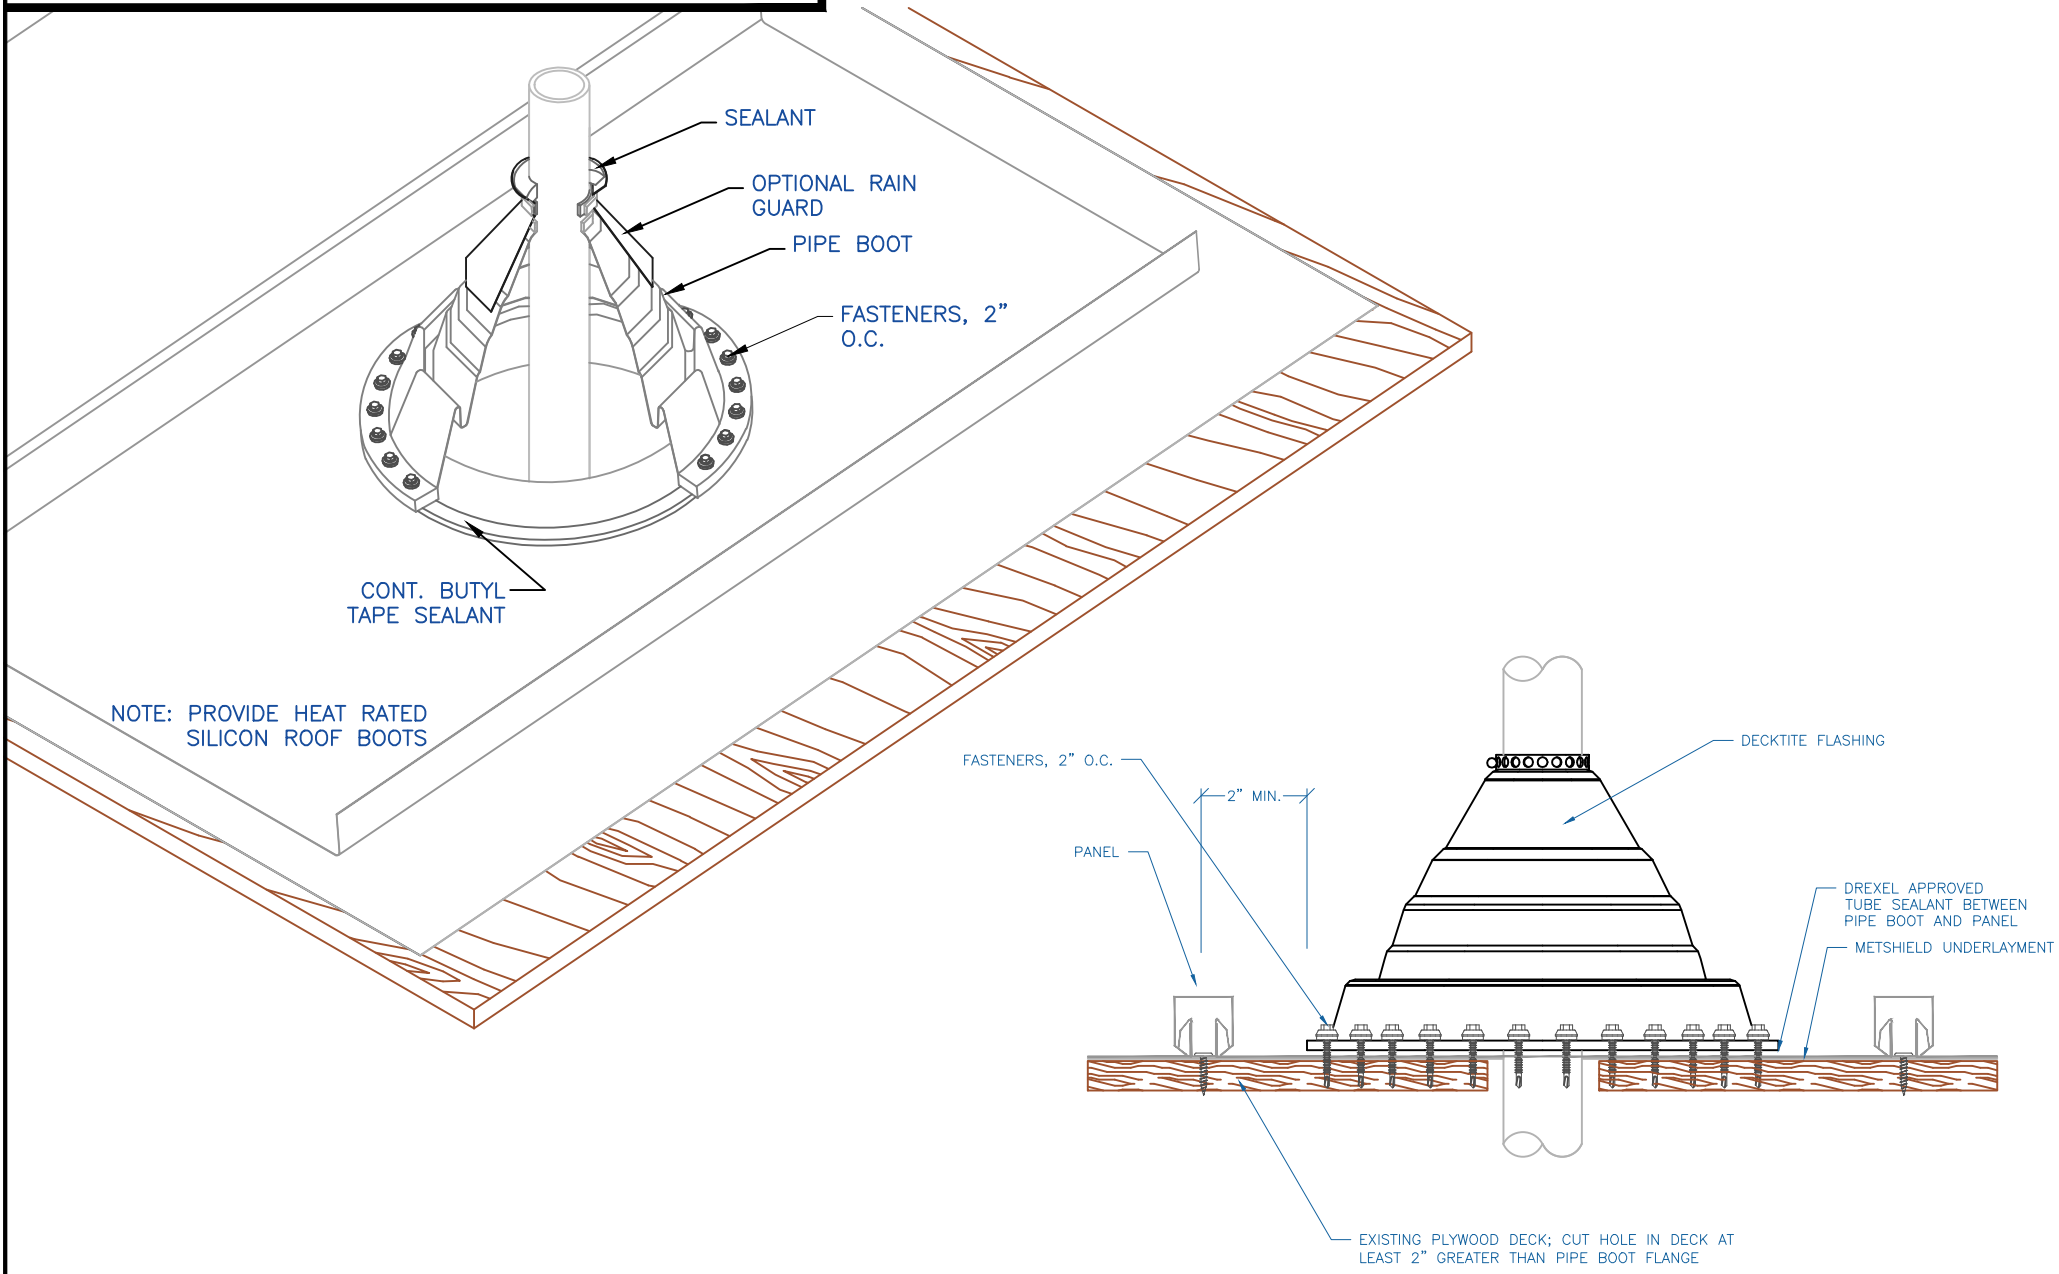

EFFECTIVE DATE: 08-14-2013  
SUBJECT TO CHANGE WITHOUT NOTICE

## PIPE FLASHING DETAIL

SCALE: NTS