


DMC 550S - ISO w/ METAL DECK

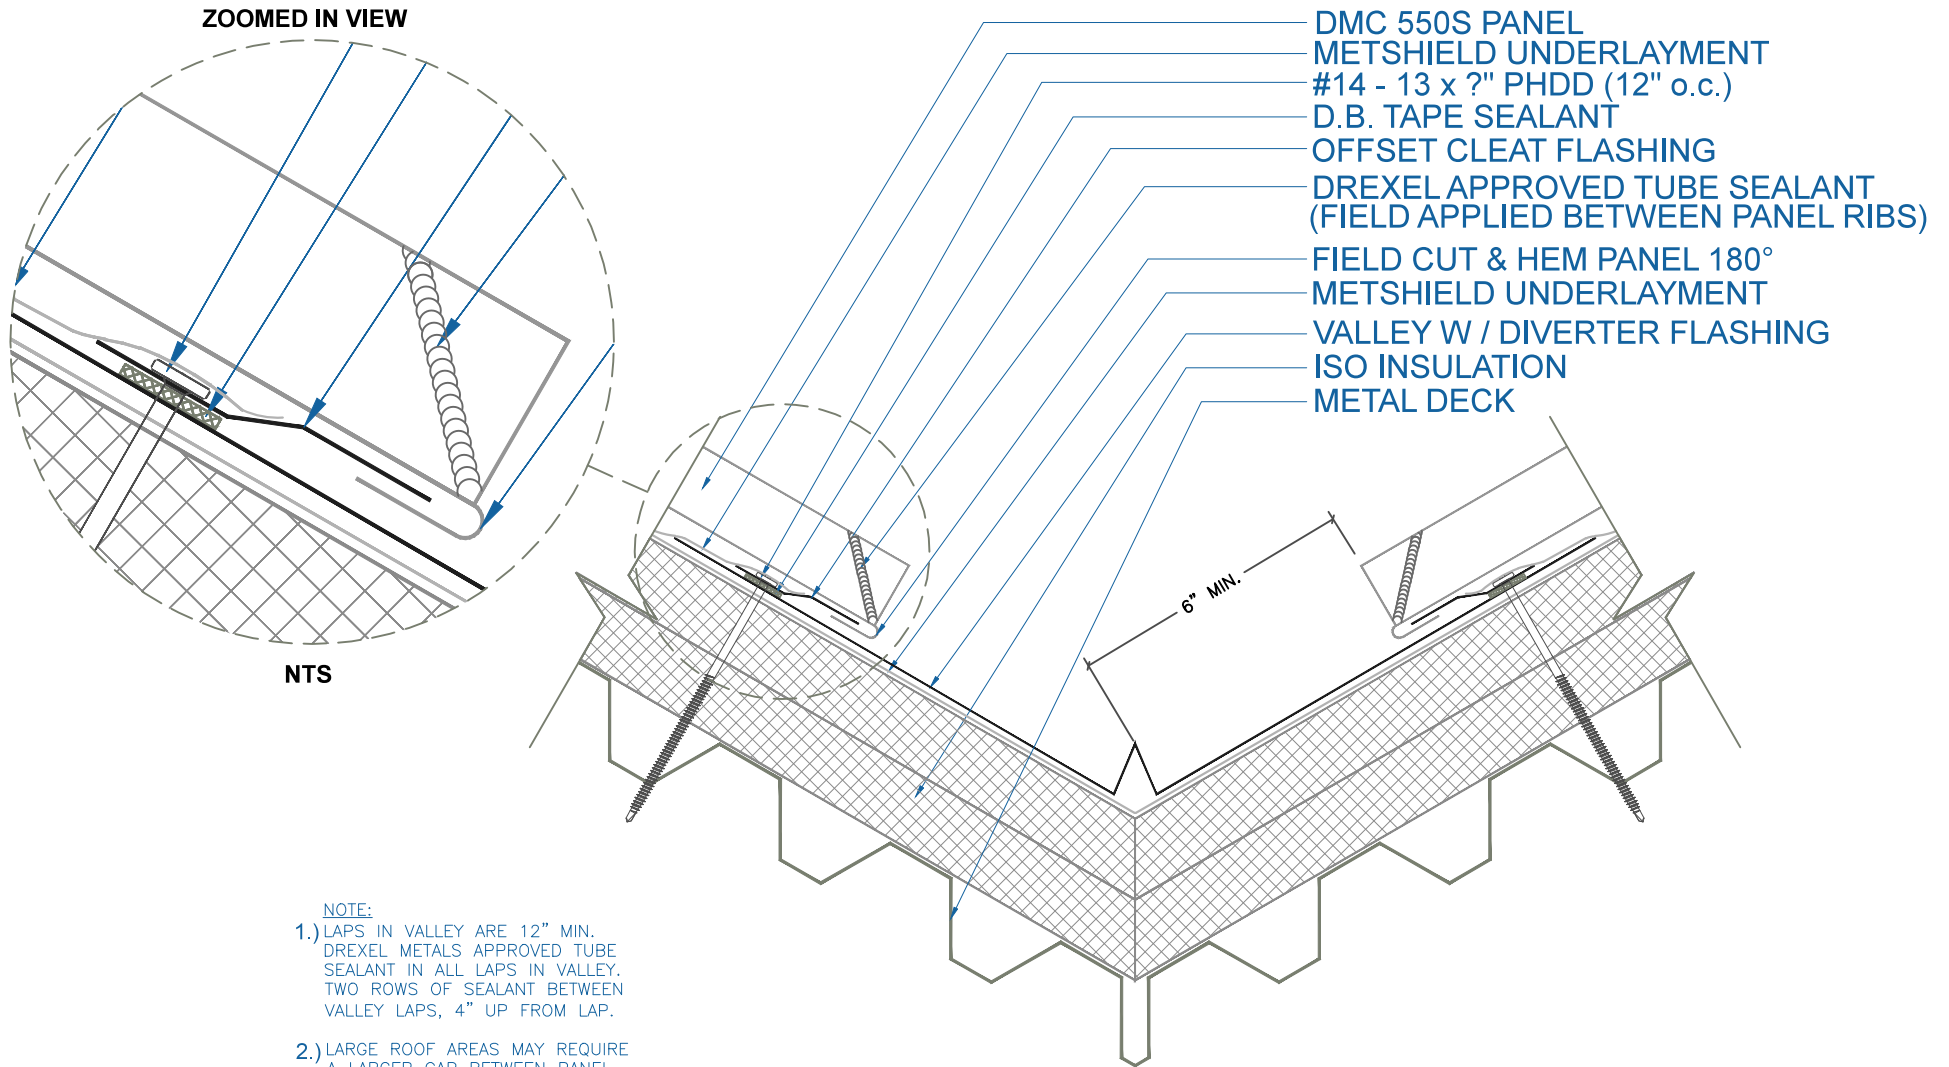

NOTE:

- 1.) LAPS IN VALLEY ARE 12" MIN.
DREXEL METALS APPROVED TUBE SEALANT IN ALL LAPS IN VALLEY.
TWO ROWS OF SEALANT BETWEEN VALLEY LAPS, 4" UP FROM LAP.
- 2.) LARGE ROOF AREAS MAY REQUIRE A LARGER GAP BETWEEN PANEL AND DIVERTER TO ALLOW FOR STORM WATER RUN OFF.

EFFECTIVE DATE: 02-19-2016
SUBJECT TO CHANGE WITHOUT NOTICE

VALLEY W / DIVERTER

SCALE: 3" = 1'-0"

DrexelMetals
Roofing Systems + Custom Fabrication

