


# DMC 150NS - PLYWOOD

DMC 150NS PANEL  
#10 - 13 x 1" PHW (10.5"o.c.)  
METSHIELD UNDERLAYMENT  
1/2" PLYWOOD MIN.

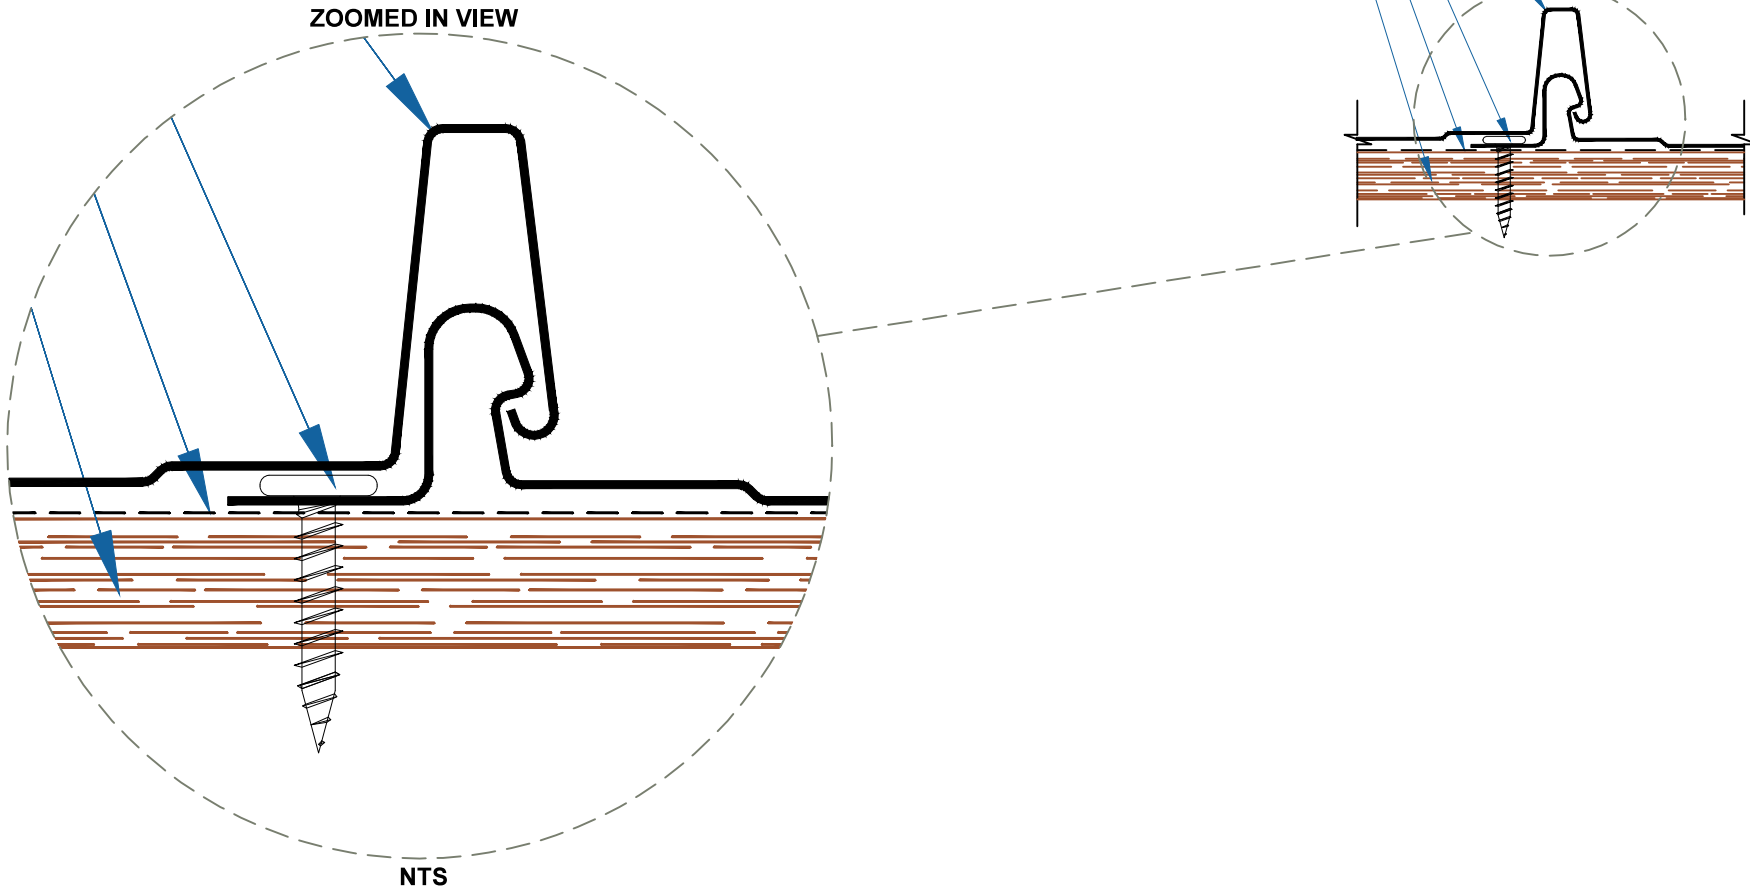

EFFECTIVE DATE: 02-22-13  
SUBJECT TO CHANGE WITHOUT NOTICE

## INSTALLATION DETAIL

SCALE: 6" = 1'-0"

**DrexelMetals**  
Roofing Systems + Custom Fabrication

