
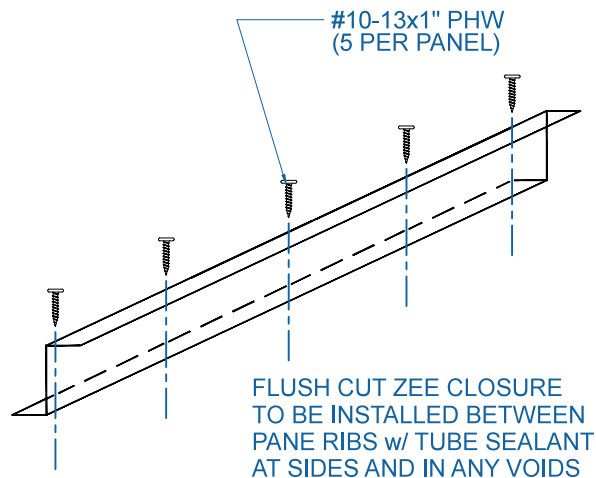
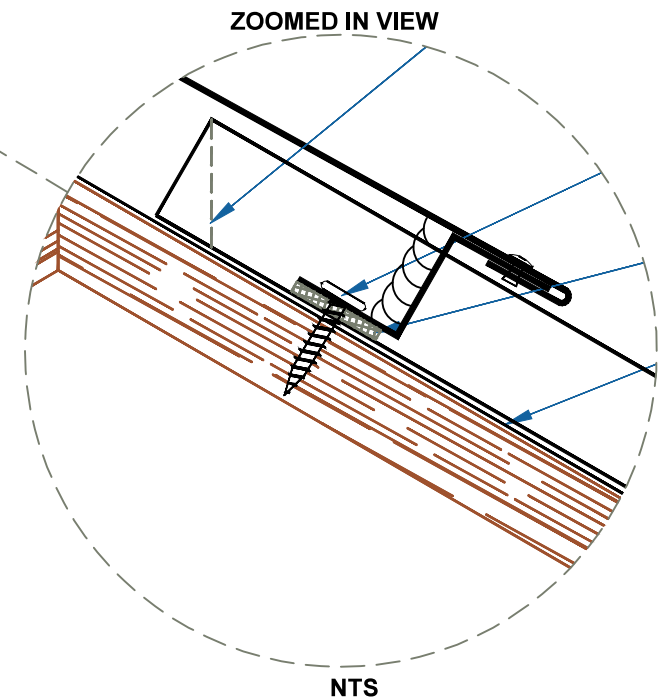


DMC 150NS - PLYWOOD

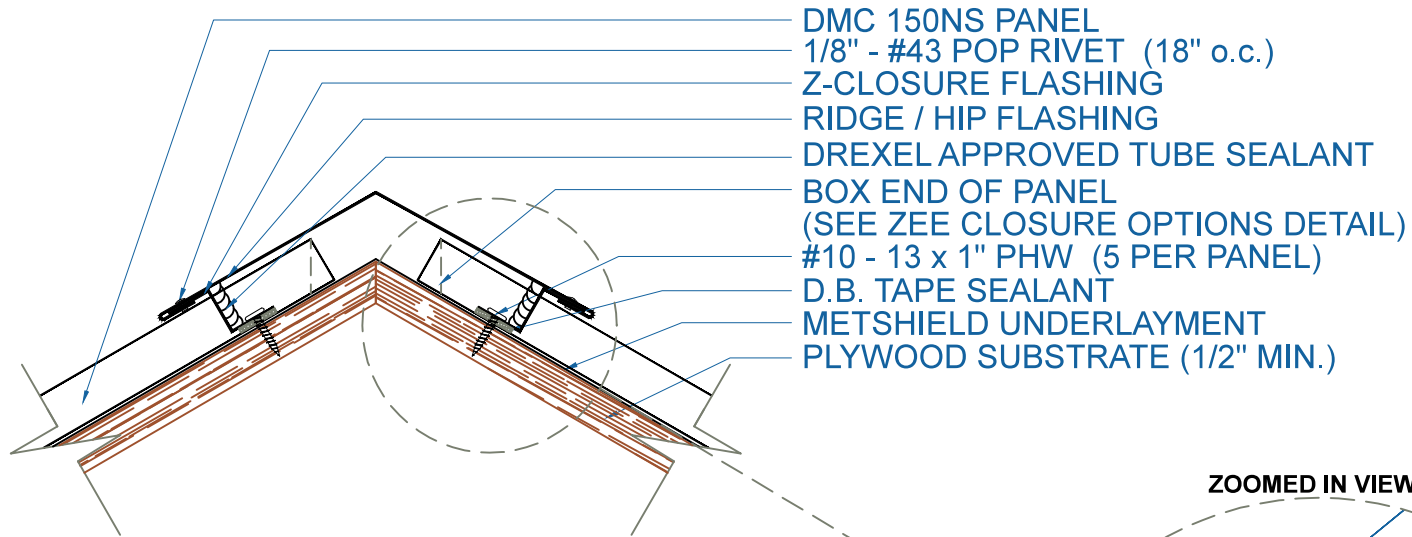

EFFECTIVE DATE: 02-15-2013
SUBJECT TO CHANGE WITHOUT NOTICE

RIDGE / HIP

SCALE: 3" = 1'-0"

Drexel Metals
Roofing Systems + Custom Fabrication

