


DMC 200S - METAL DECK w/ISO

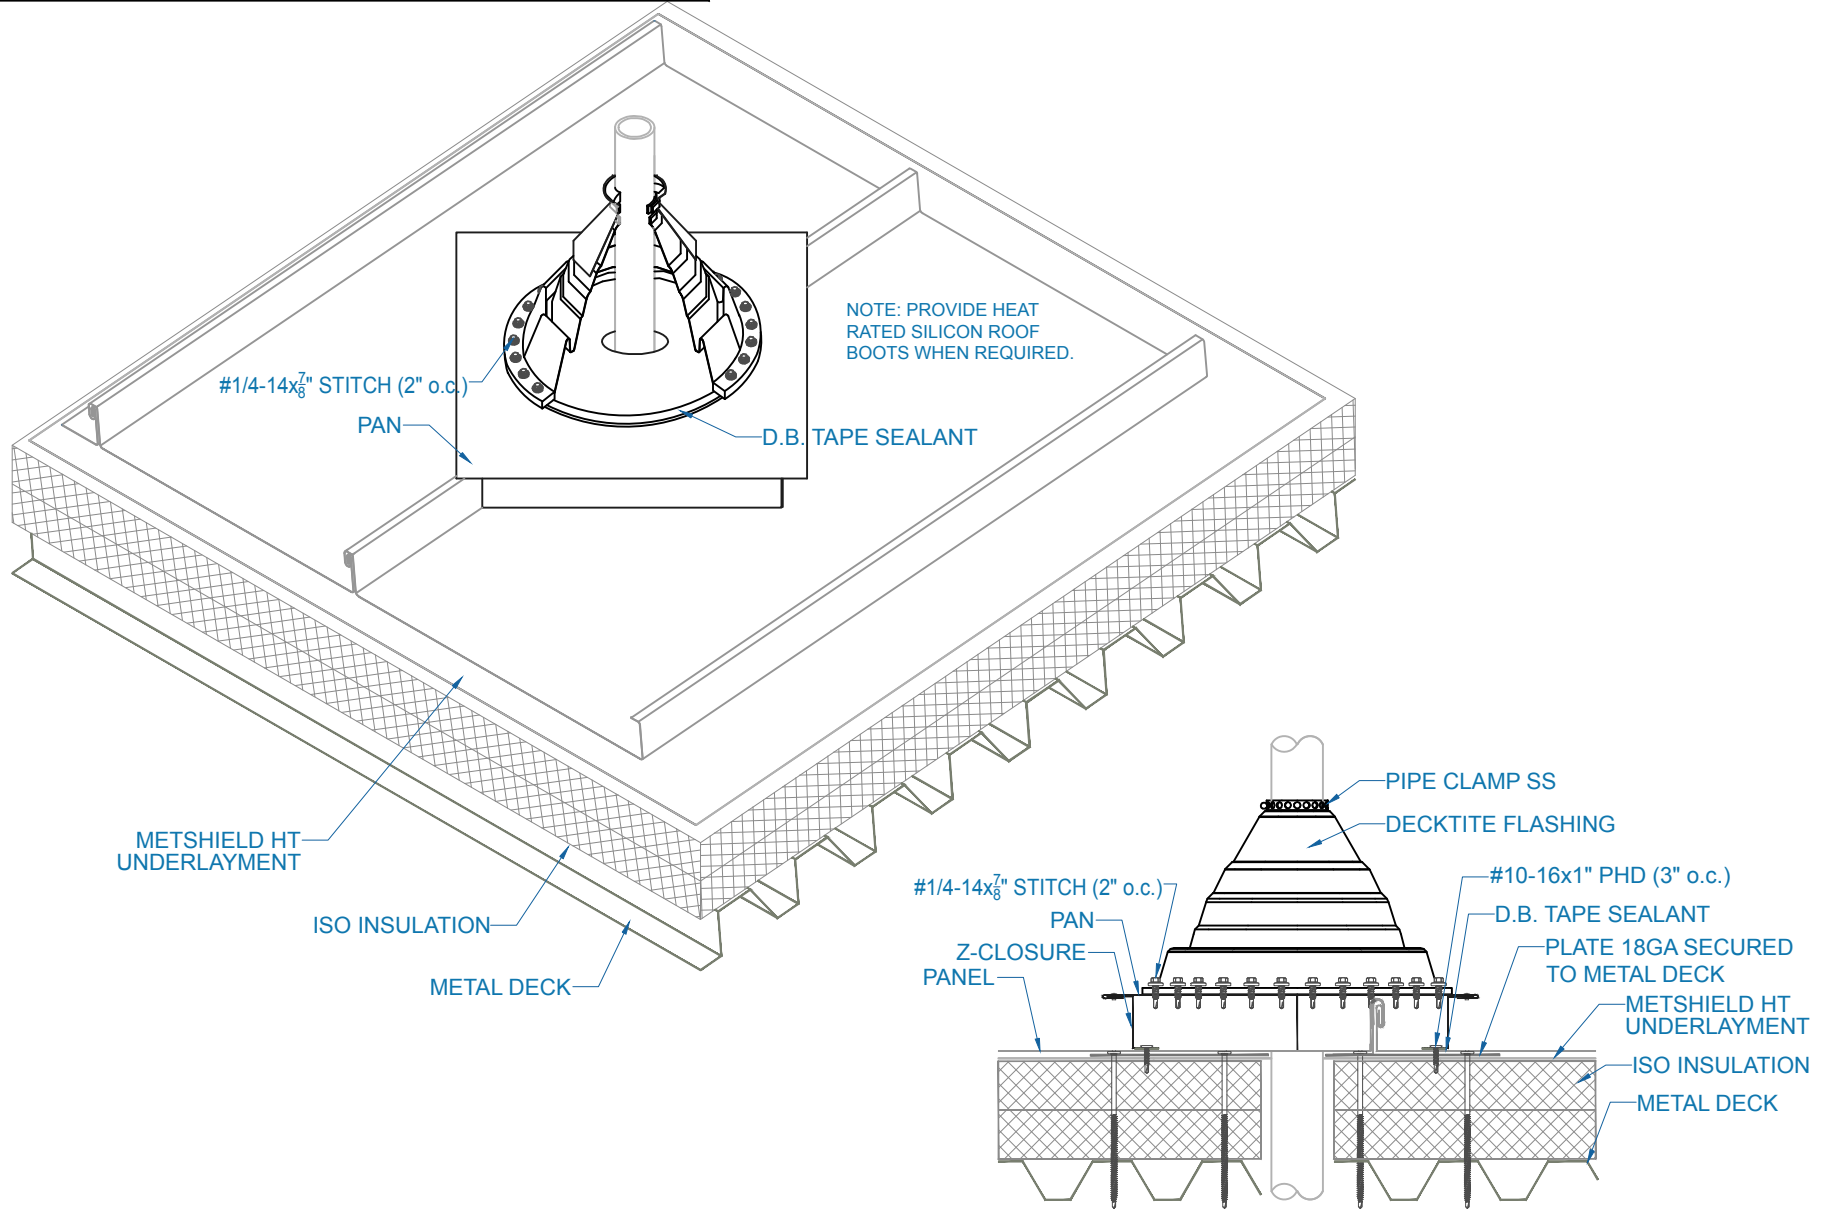

PIPE FLASHING AT PANEL RIB DETAIL

EFFECTIVE DATE: 3-7-17
SUBJECT TO CHANGE WITHOUT NOTICE

SCALE: NTS

