


DMC 200S - METAL DECK

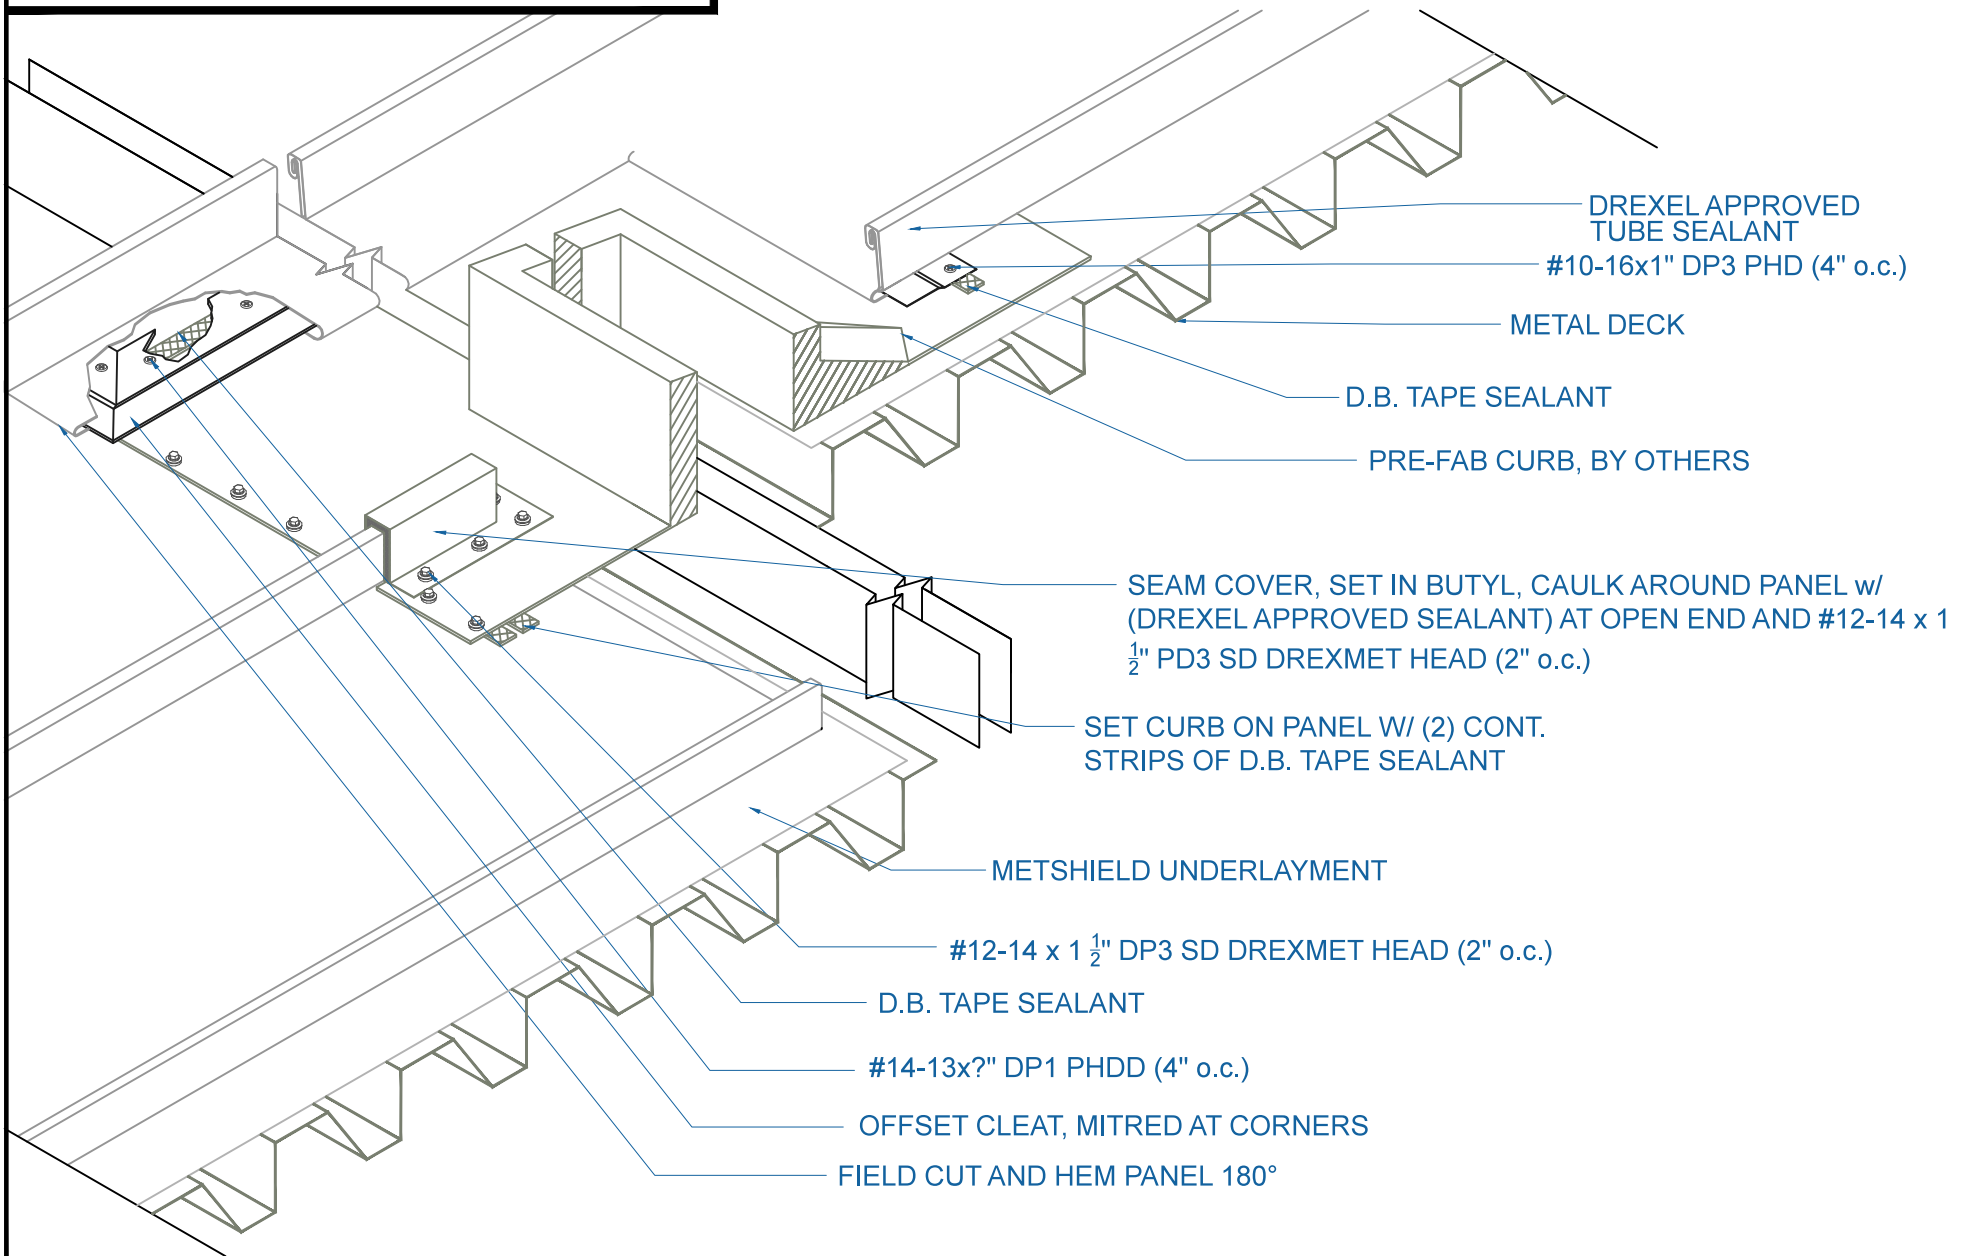

DREXEL APPROVED
TUBE SEALANT

#10-16x1" DP3 PHD (4" o.c.)

METAL DECK

D.B. TAPE SEALANT

PRE-FAB CURB, BY OTHERS

SEAM COVER, SET IN BUTYL, CAULK AROUND PANEL w/
(DREXEL APPROVED SEALANT) AT OPEN END AND #12-14 x 1
1/2" PD3 SD DREXMET HEAD (2" o.c.)

SET CURB ON PANEL W/ (2) CONT.
STRIPS OF D.B. TAPE SEALANT

METSHIELD UNDERLAYMENT

#12-14 x 1 1/2" DP3 SD DREXMET HEAD (2" o.c.)

D.B. TAPE SEALANT

#14-13x?" DP1 PHDD (4" o.c.)

OFFSET CLEAT, MITRED AT CORNERS

FIELD CUT AND HEM PANEL 180°

EFFECTIVE DATE: 07-15-2013
SUBJECT TO CHANGE WITHOUT NOTICE

CURB DETAIL

SCALE: NTS

DrexelMetals
Roofing Systems + Custom Fabrication

