


DMC 200S - NAIL BASE/ISO/METAL DECK

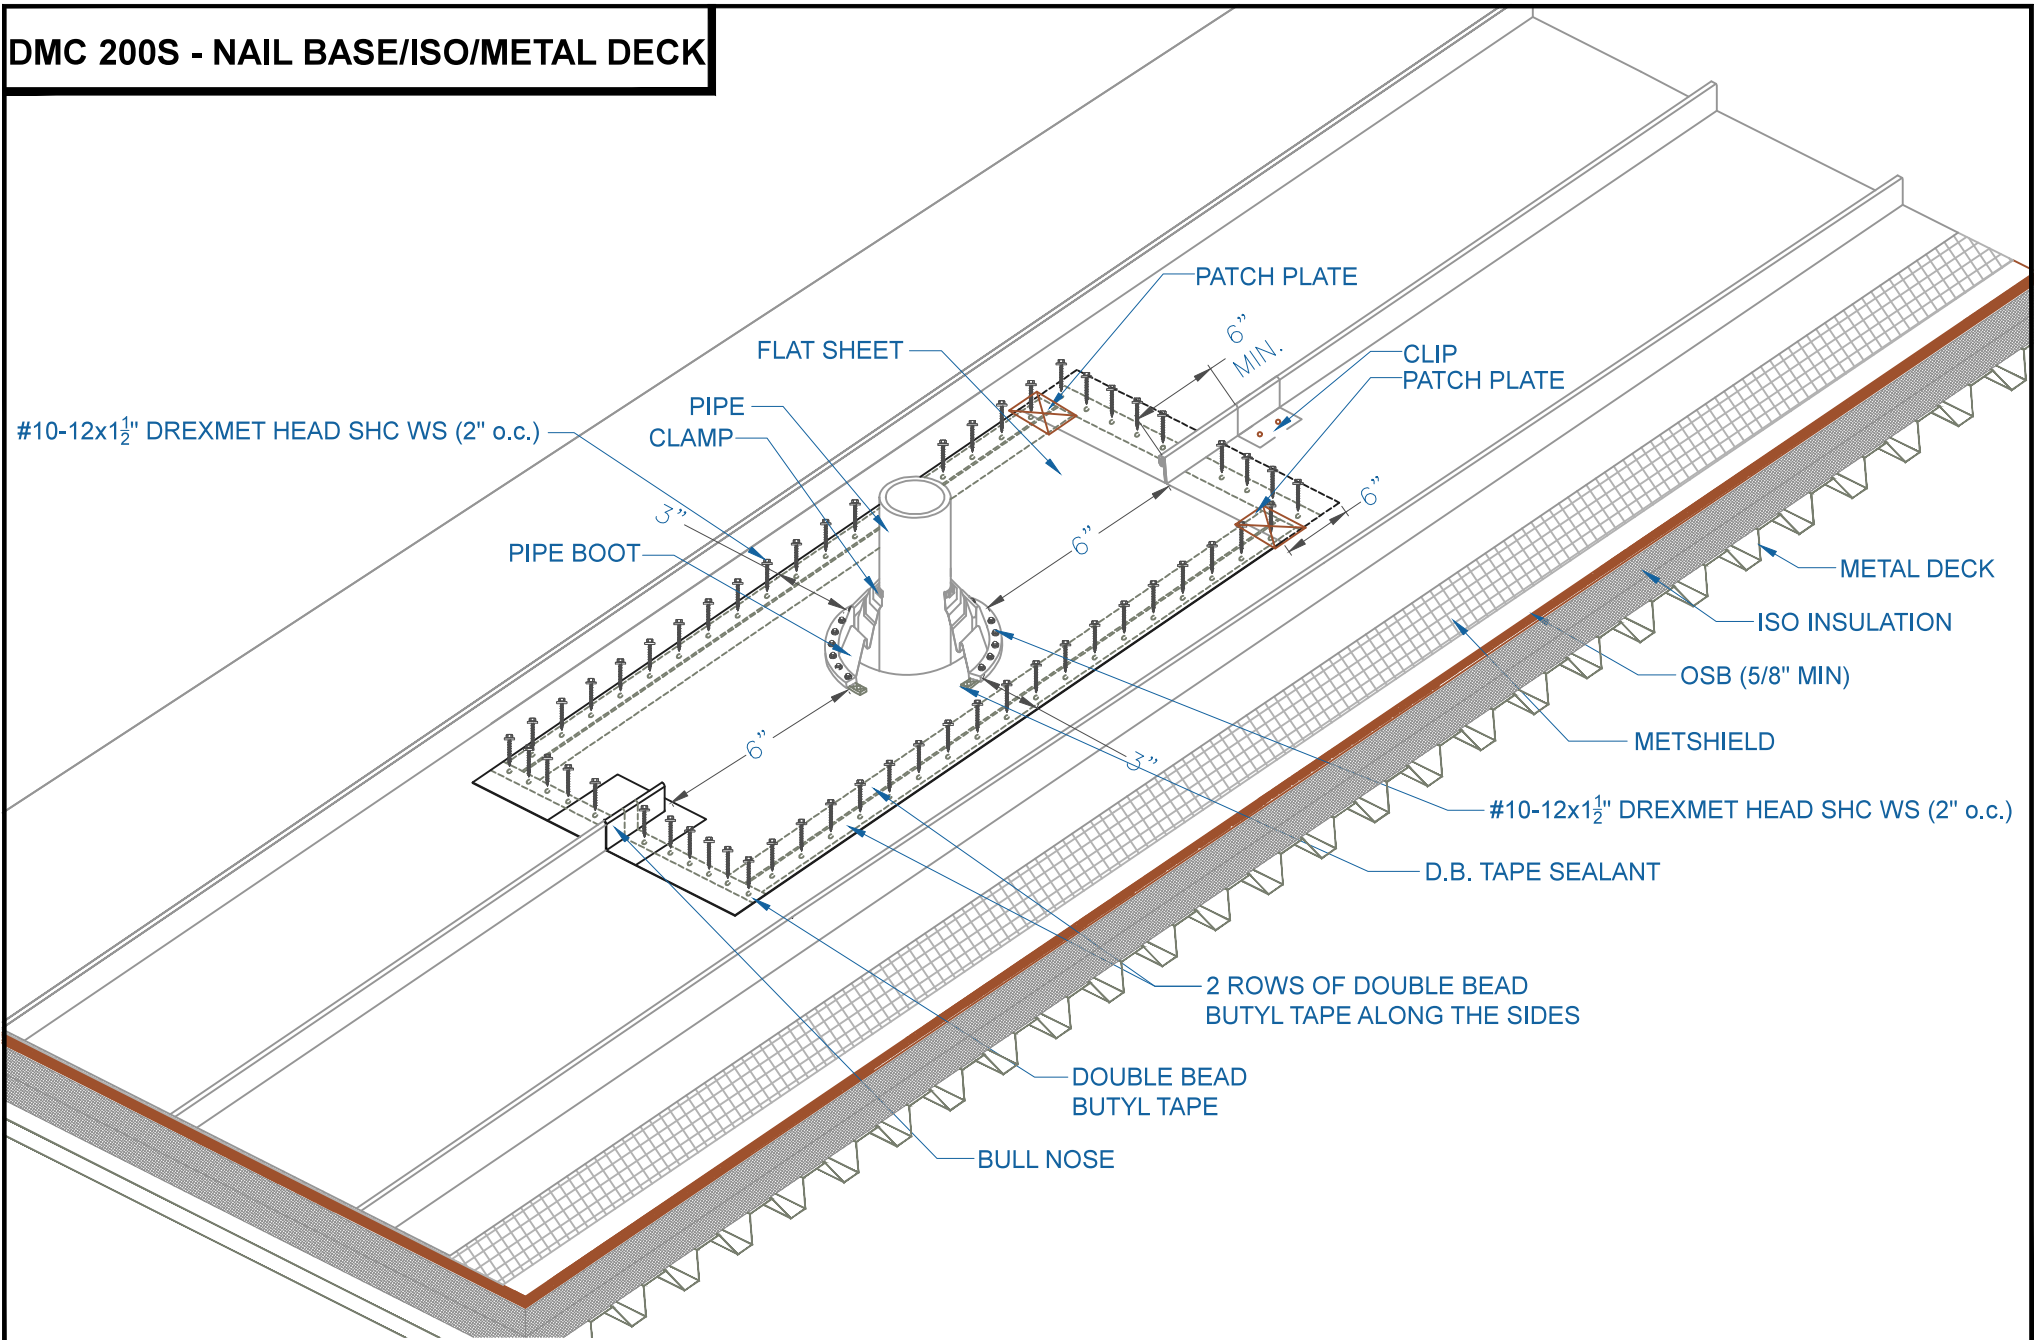

**PIPE FLASHING PAN
DETAIL**

SCALE: NTS

EFFECTIVE DATE: 07-25-2013
SUBJECT TO CHANGE WITHOUT NOTICE

