


DMC 200S - NAIL BASE/ISO/METAL DECK

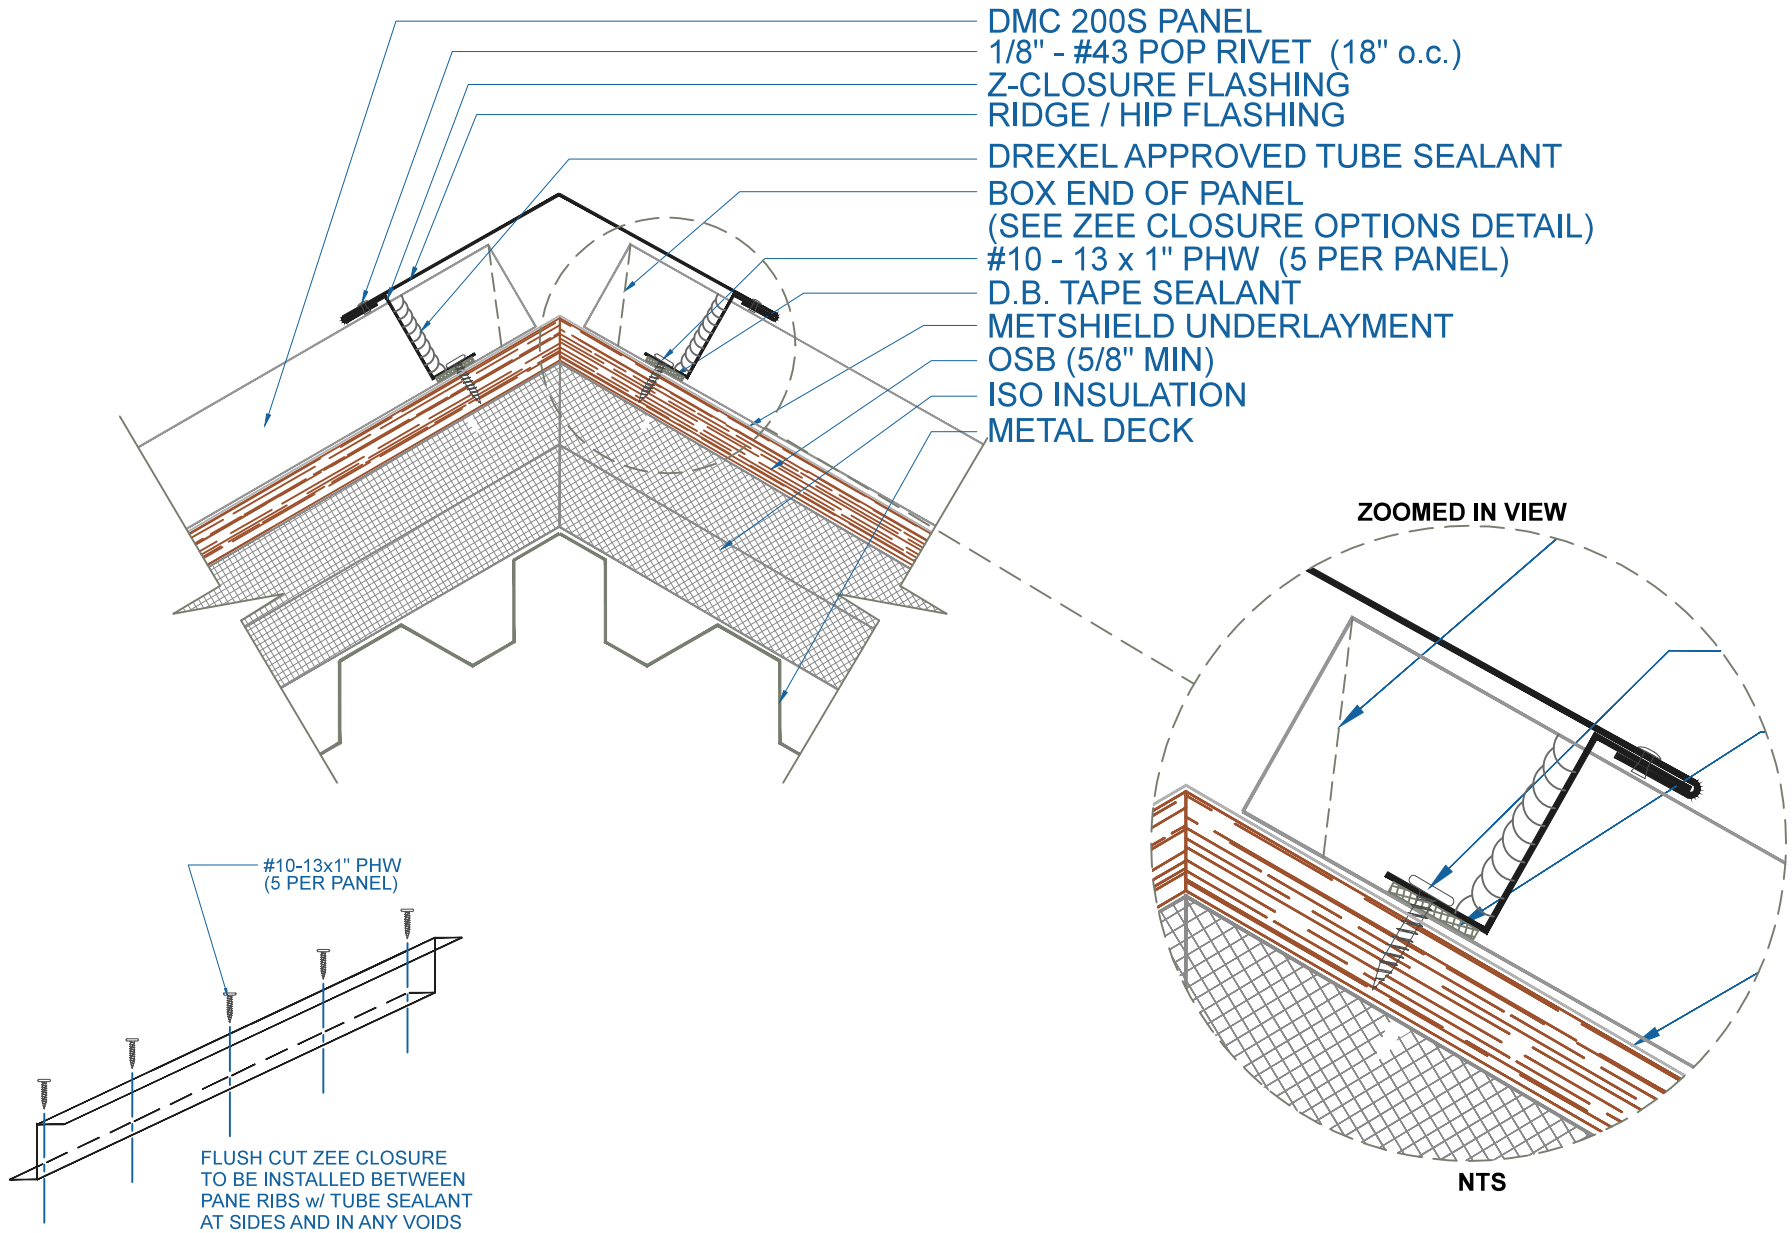

- DMC 200S PANEL
- 1/8" - #43 POP RIVET (18" o.c.)
- Z-CLOSURE FLASHING
- RIDGE / HIP FLASHING
- DREXEL APPROVED TUBE SEALANT
- BOX END OF PANEL
(SEE ZEE CLOSURE OPTIONS DETAIL)
- #10 - 13 x 1" PHW (5 PER PANEL)
- D.B. TAPE SEALANT
- METSHIELD UNDERLAYMENT
- OSB (5/8" MIN)
- ISO INSULATION
- METAL DECK

ZOOMED IN VIEW

NTS

#10-13x1" PHW
(5 PER PANEL)

FLUSH CUT ZEE CLOSURE
TO BE INSTALLED BETWEEN
PANE RIBS w/ TUBE SEALANT
AT SIDES AND IN ANY VOIDS

EFFECTIVE DATE: 07-26-2013
SUBJECT TO CHANGE WITHOUT NOTICE

RIDGE / HIP
SCALE: 3" = 1'-0"

