


# DMC 200S - OPEN FRAMING

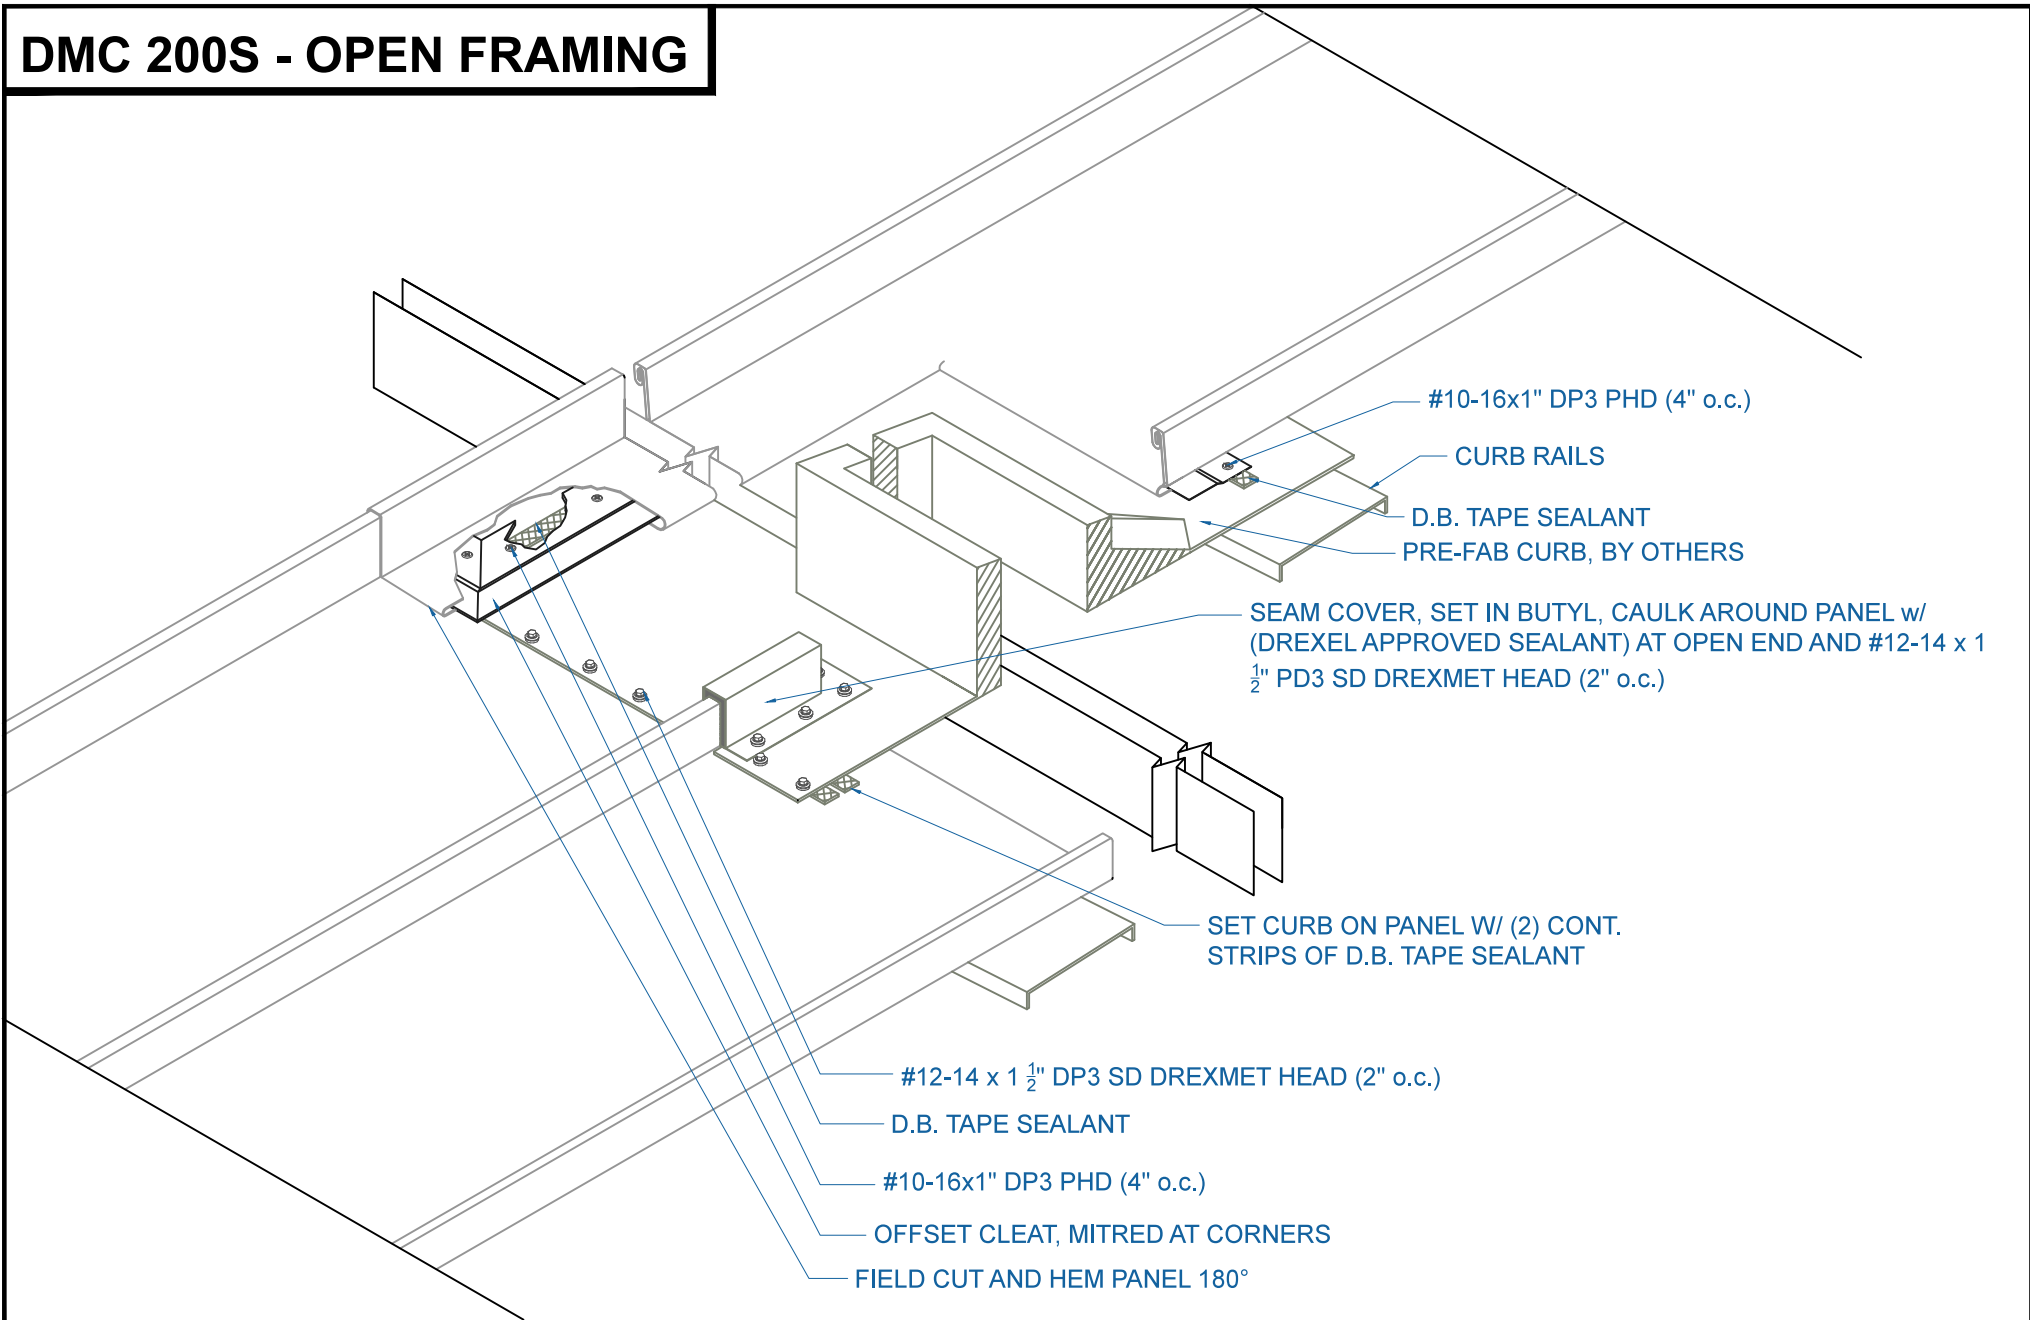

## CURB DETAIL

SCALE: NTS

EFFECTIVE DATE: 12-12-12  
SUBJECT TO CHANGE WITHOUT NOTICE

**DrexelMetals**  
Roofing Systems + Custom Fabrication

