


DMC 200S - OPEN FRAMING

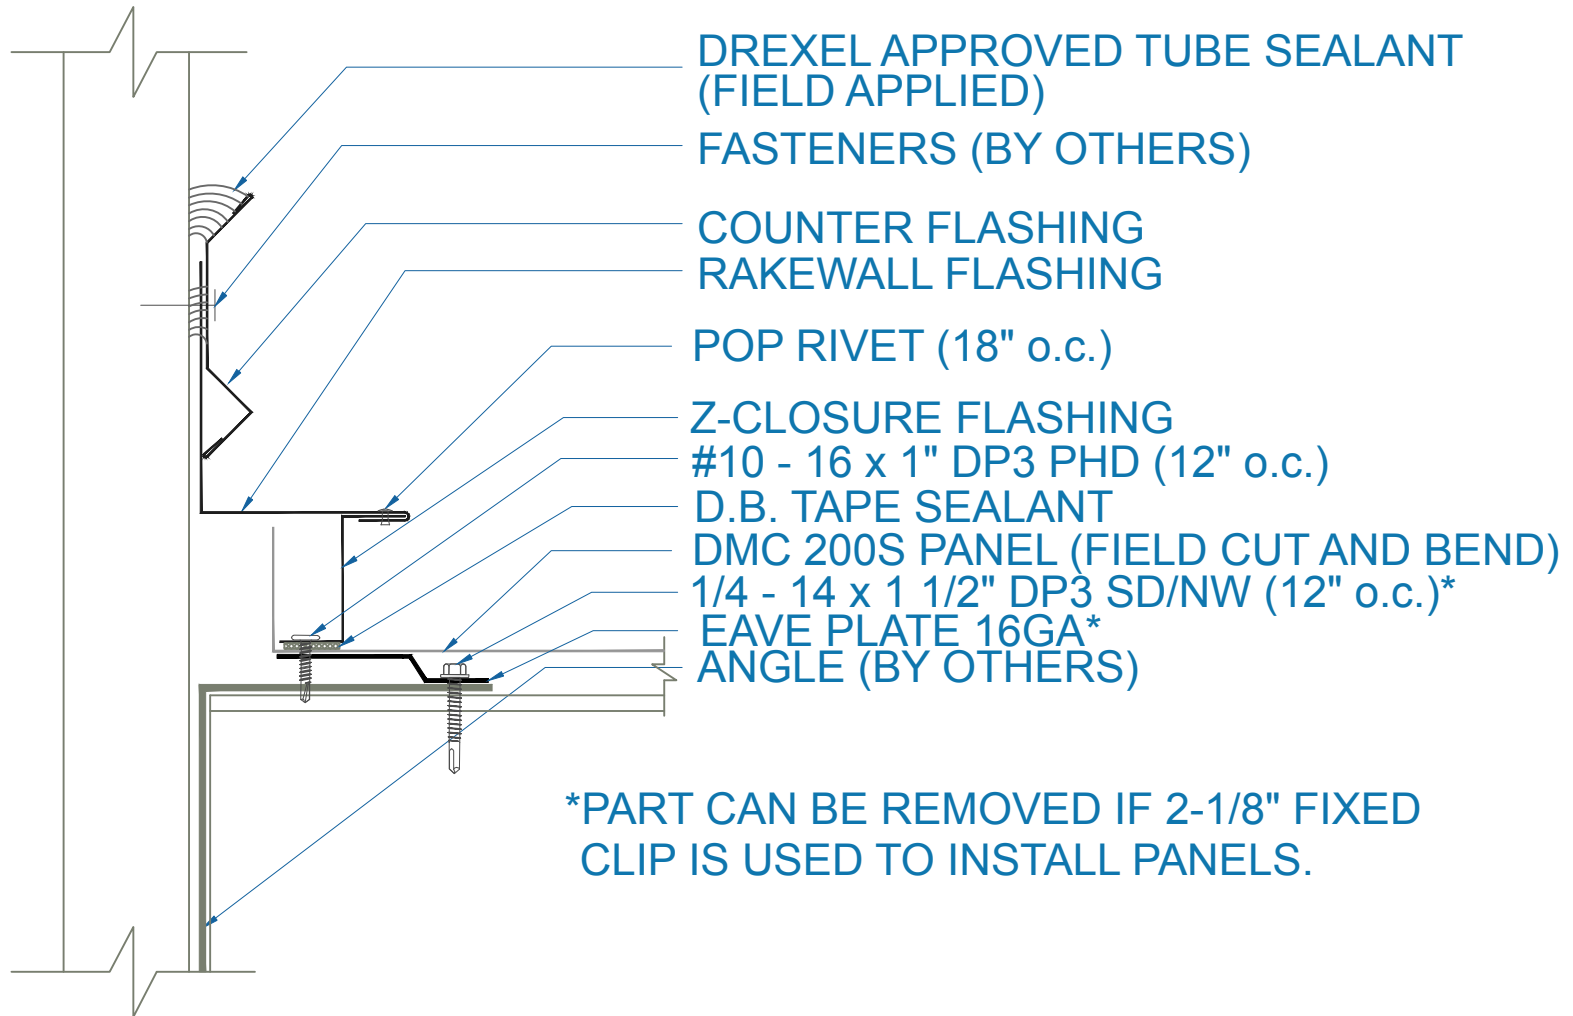

EFFECTIVE DATE: 03-1-17
SUBJECT TO CHANGE WITHOUT NOTICE

RAKEWALL

SCALE: 4" = 1'-0"

DrexelMetals
Roofing Systems + Custom Fabrication

