


# DMC 200S - OPEN FRAMING

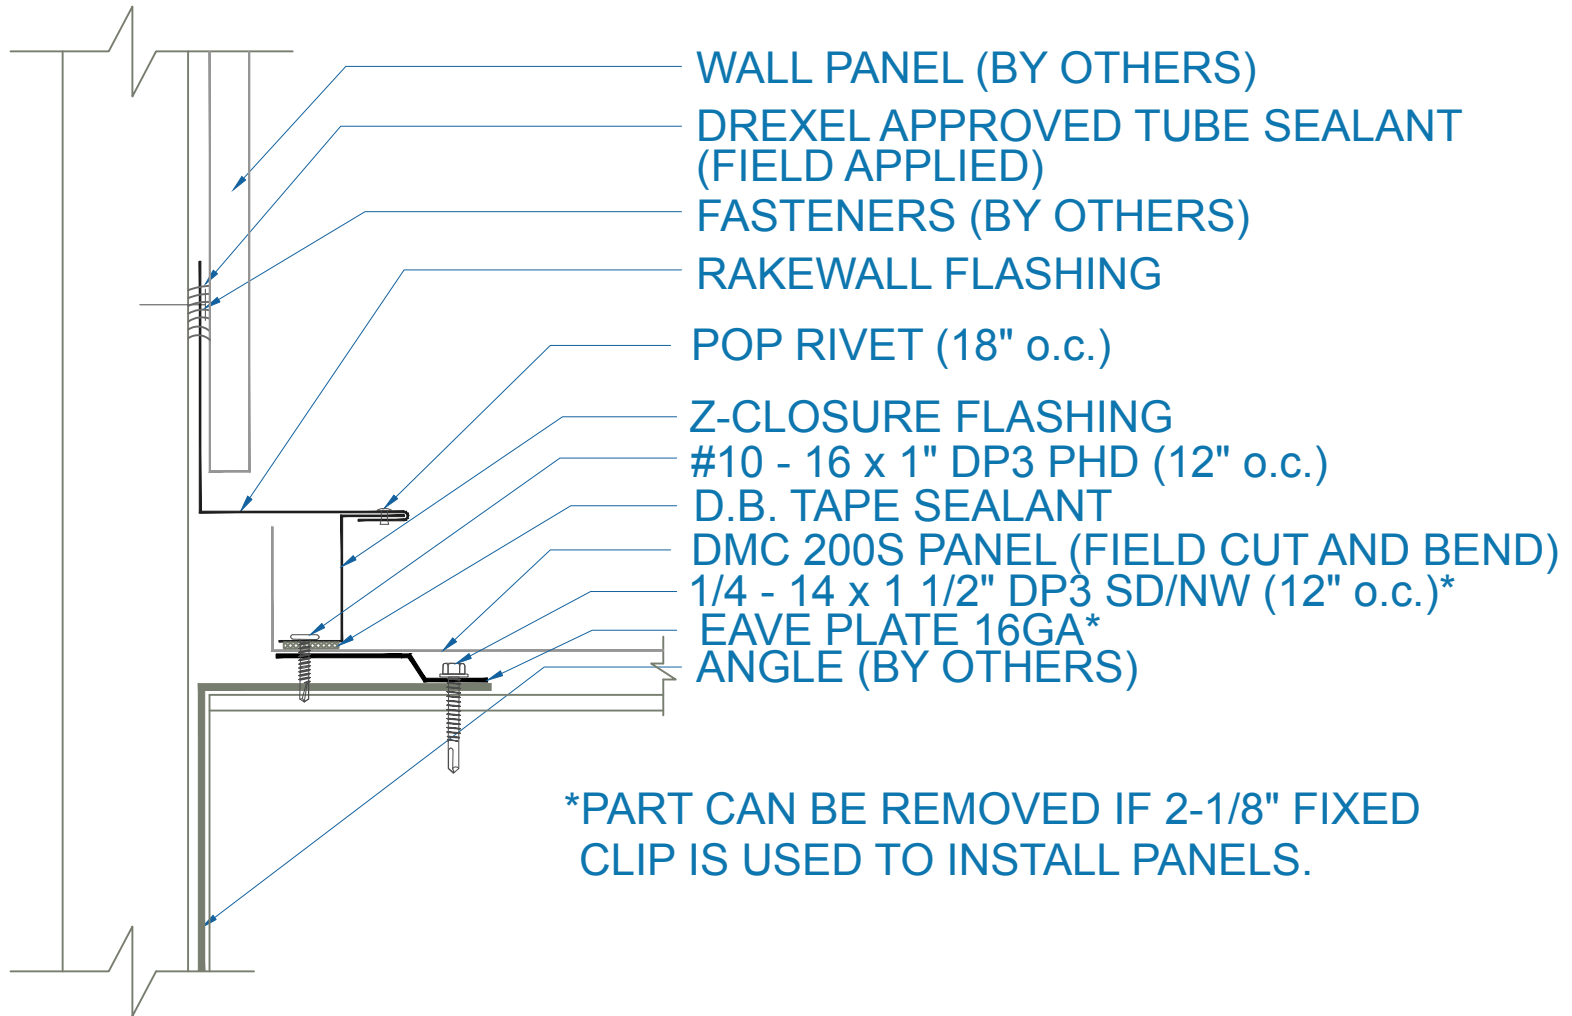

EFFECTIVE DATE: 03-1-17  
SUBJECT TO CHANGE WITHOUT NOTICE

## RAKEWALL

SCALE: 4" = 1'-0"

**Drexel Metals**  
Roofing Systems + Custom Fabrication

