


DMC 200S - OPEN FRAMING

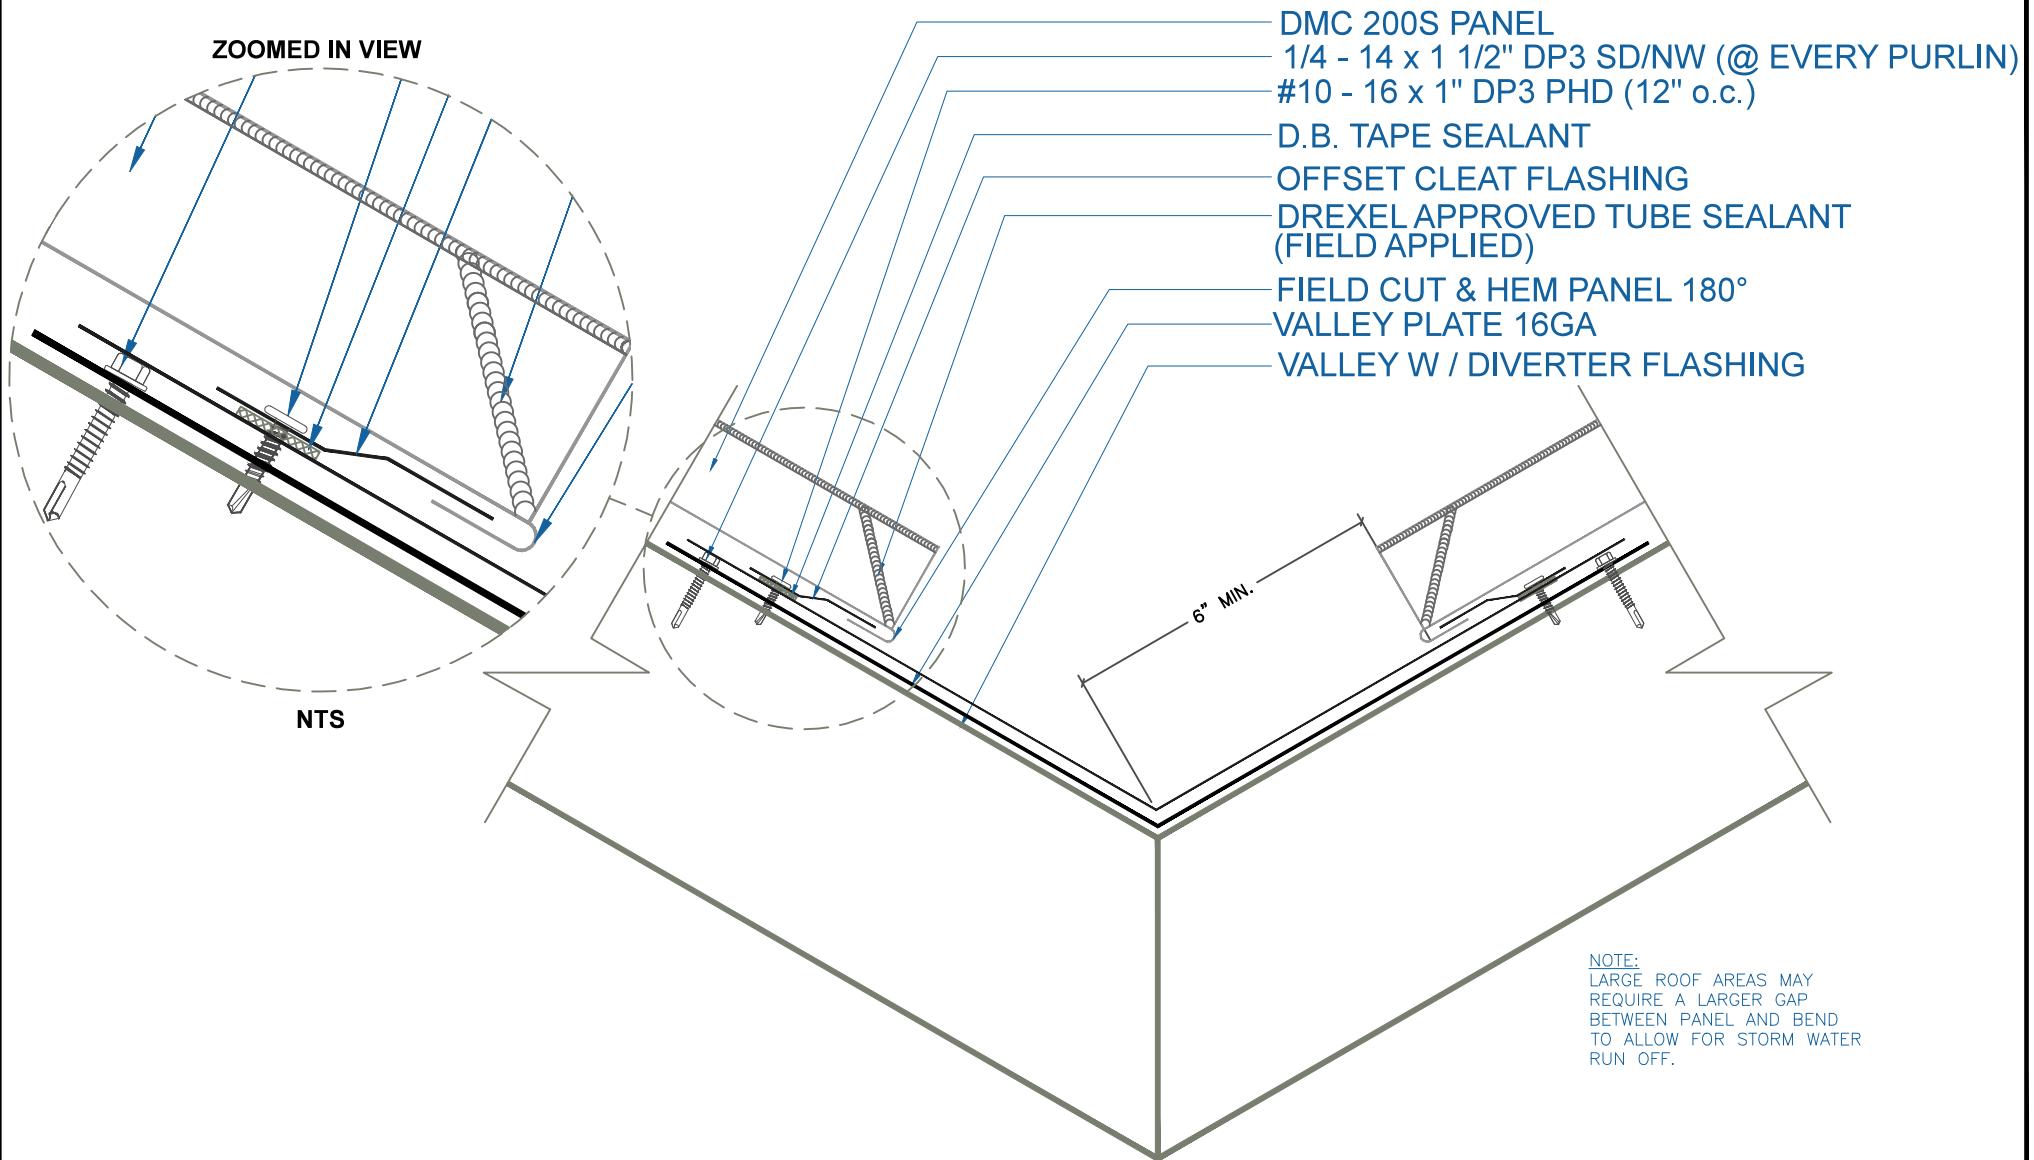

ZOOMED IN VIEW

NTS

6" MIN.

- DMC 200S PANEL
- 1/4 - 14 x 1 1/2" DP3 SD/NW (@ EVERY PURLIN)
- #10 - 16 x 1" DP3 PHD (12" o.c.)
- D.B. TAPE SEALANT
- OFFSET CLEAT FLASHING
- DREXEL APPROVED TUBE SEALANT (FIELD APPLIED)
- FIELD CUT & HEM PANEL 180°
- VALLEY PLATE 16GA
- VALLEY W / DIVERTER FLASHING

NOTE:
LARGE ROOF AREAS MAY
REQUIRE A LARGER GAP
BETWEEN PANEL AND BEND
TO ALLOW FOR STORM WATER
RUN OFF.

EFFECTIVE DATE: 12-12-12
SUBJECT TO CHANGE WITHOUT NOTICE

VALLEY W/O DIVERTER

SCALE: 3" = 1'-0"

DrexelMetals
Roofing Systems + Custom Fabrication

