


DMC 200S - PLYWOOD SUBSTRATE

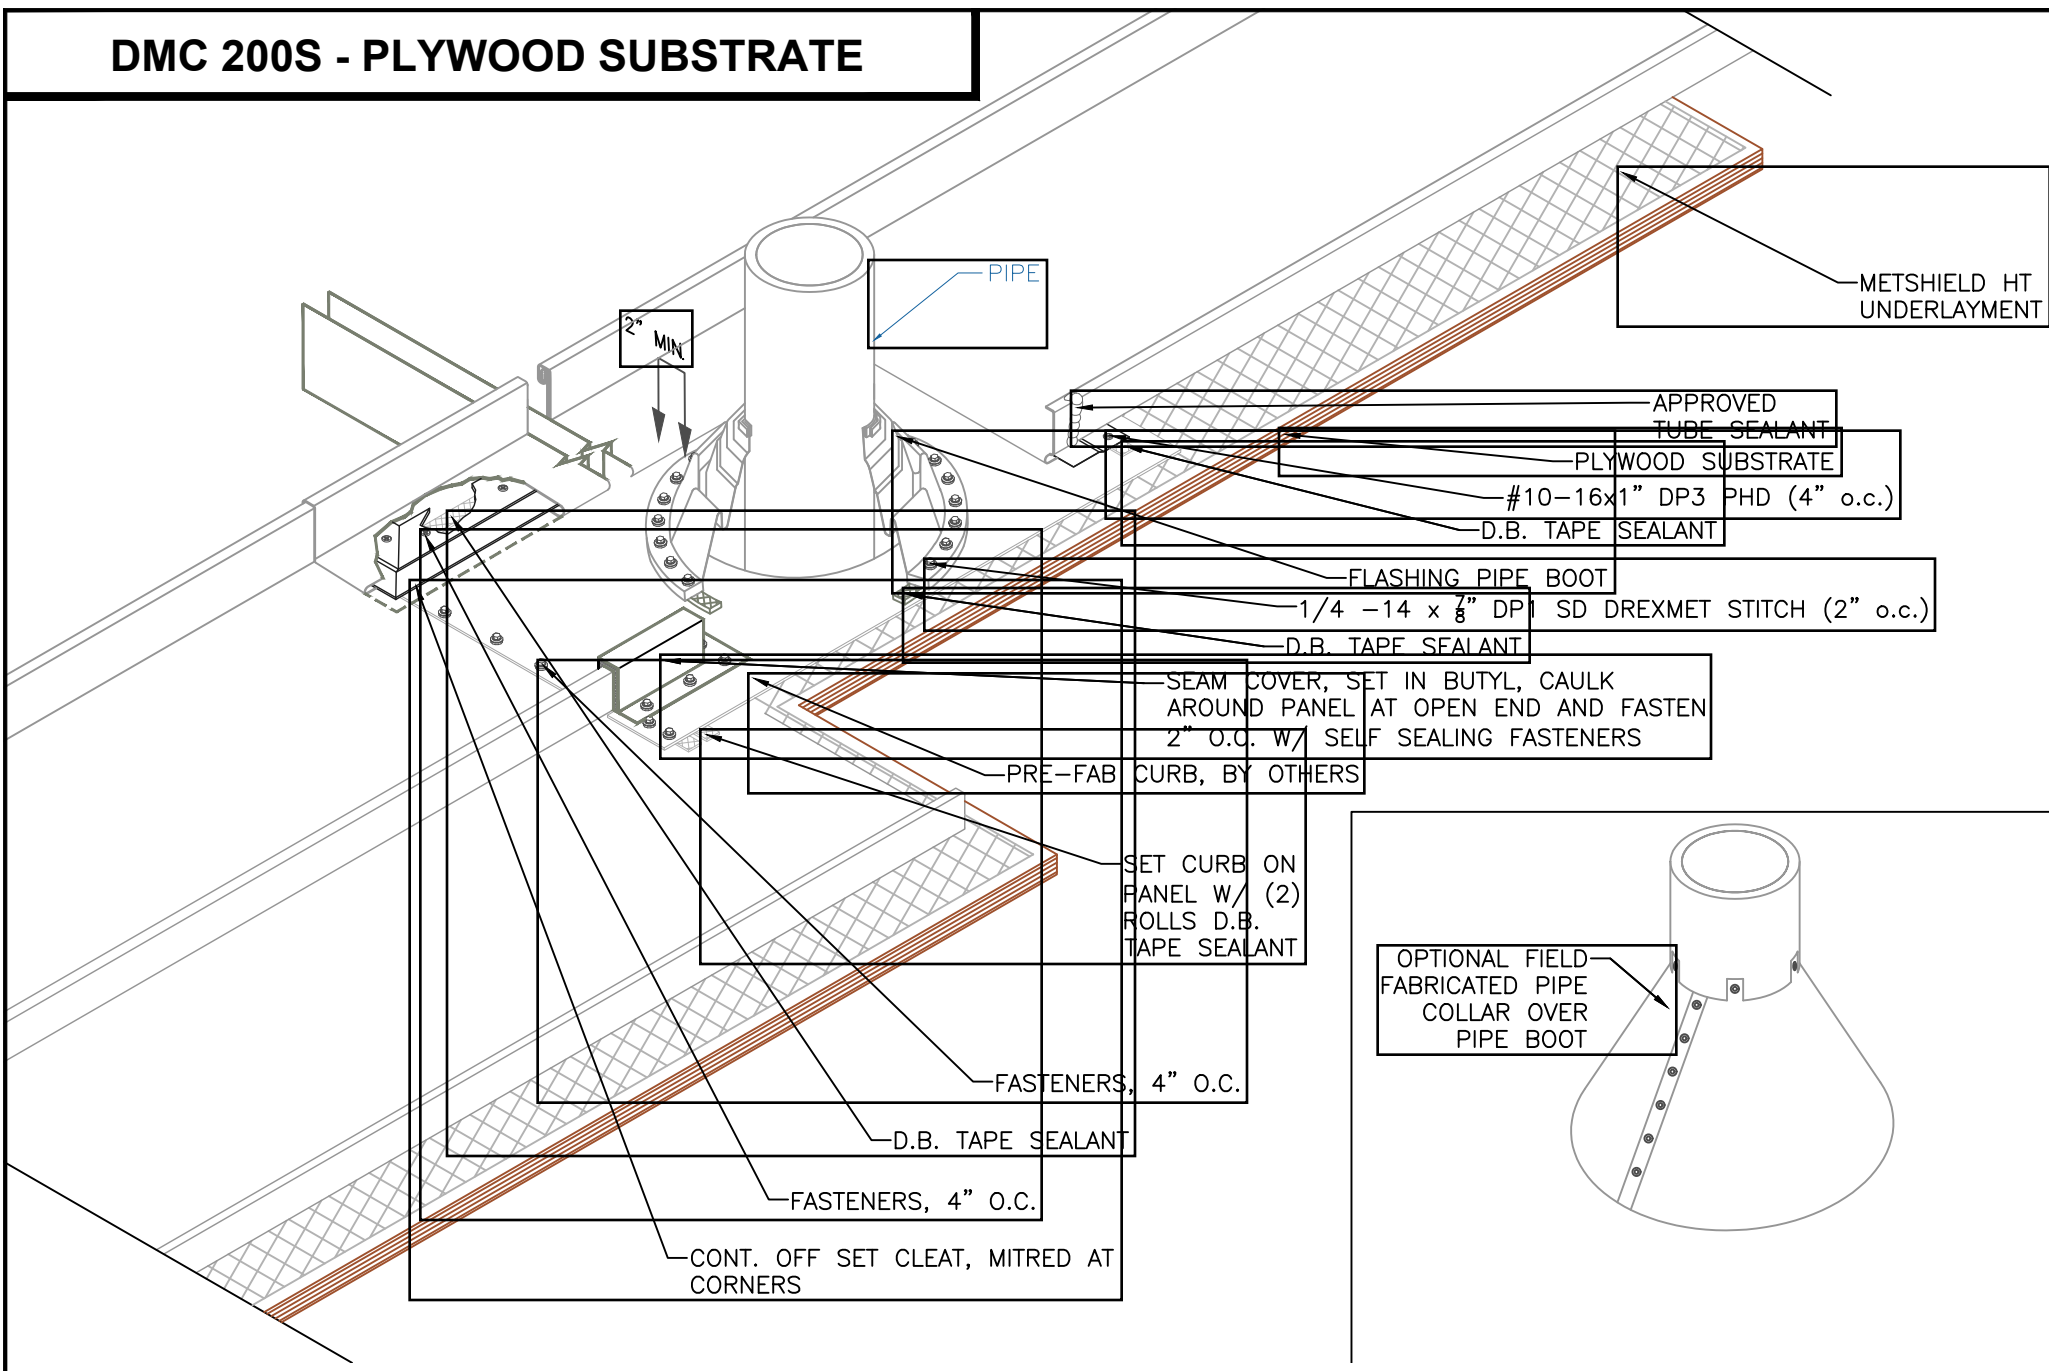

PIPE FLASHING PAN DETAIL

EFFECTIVE DATE: 06-06-19
SUBJECT TO CHANGE WITHOUT NOTICE

SCALE: NTS