


# DMC 200S - OPEN FRAMING

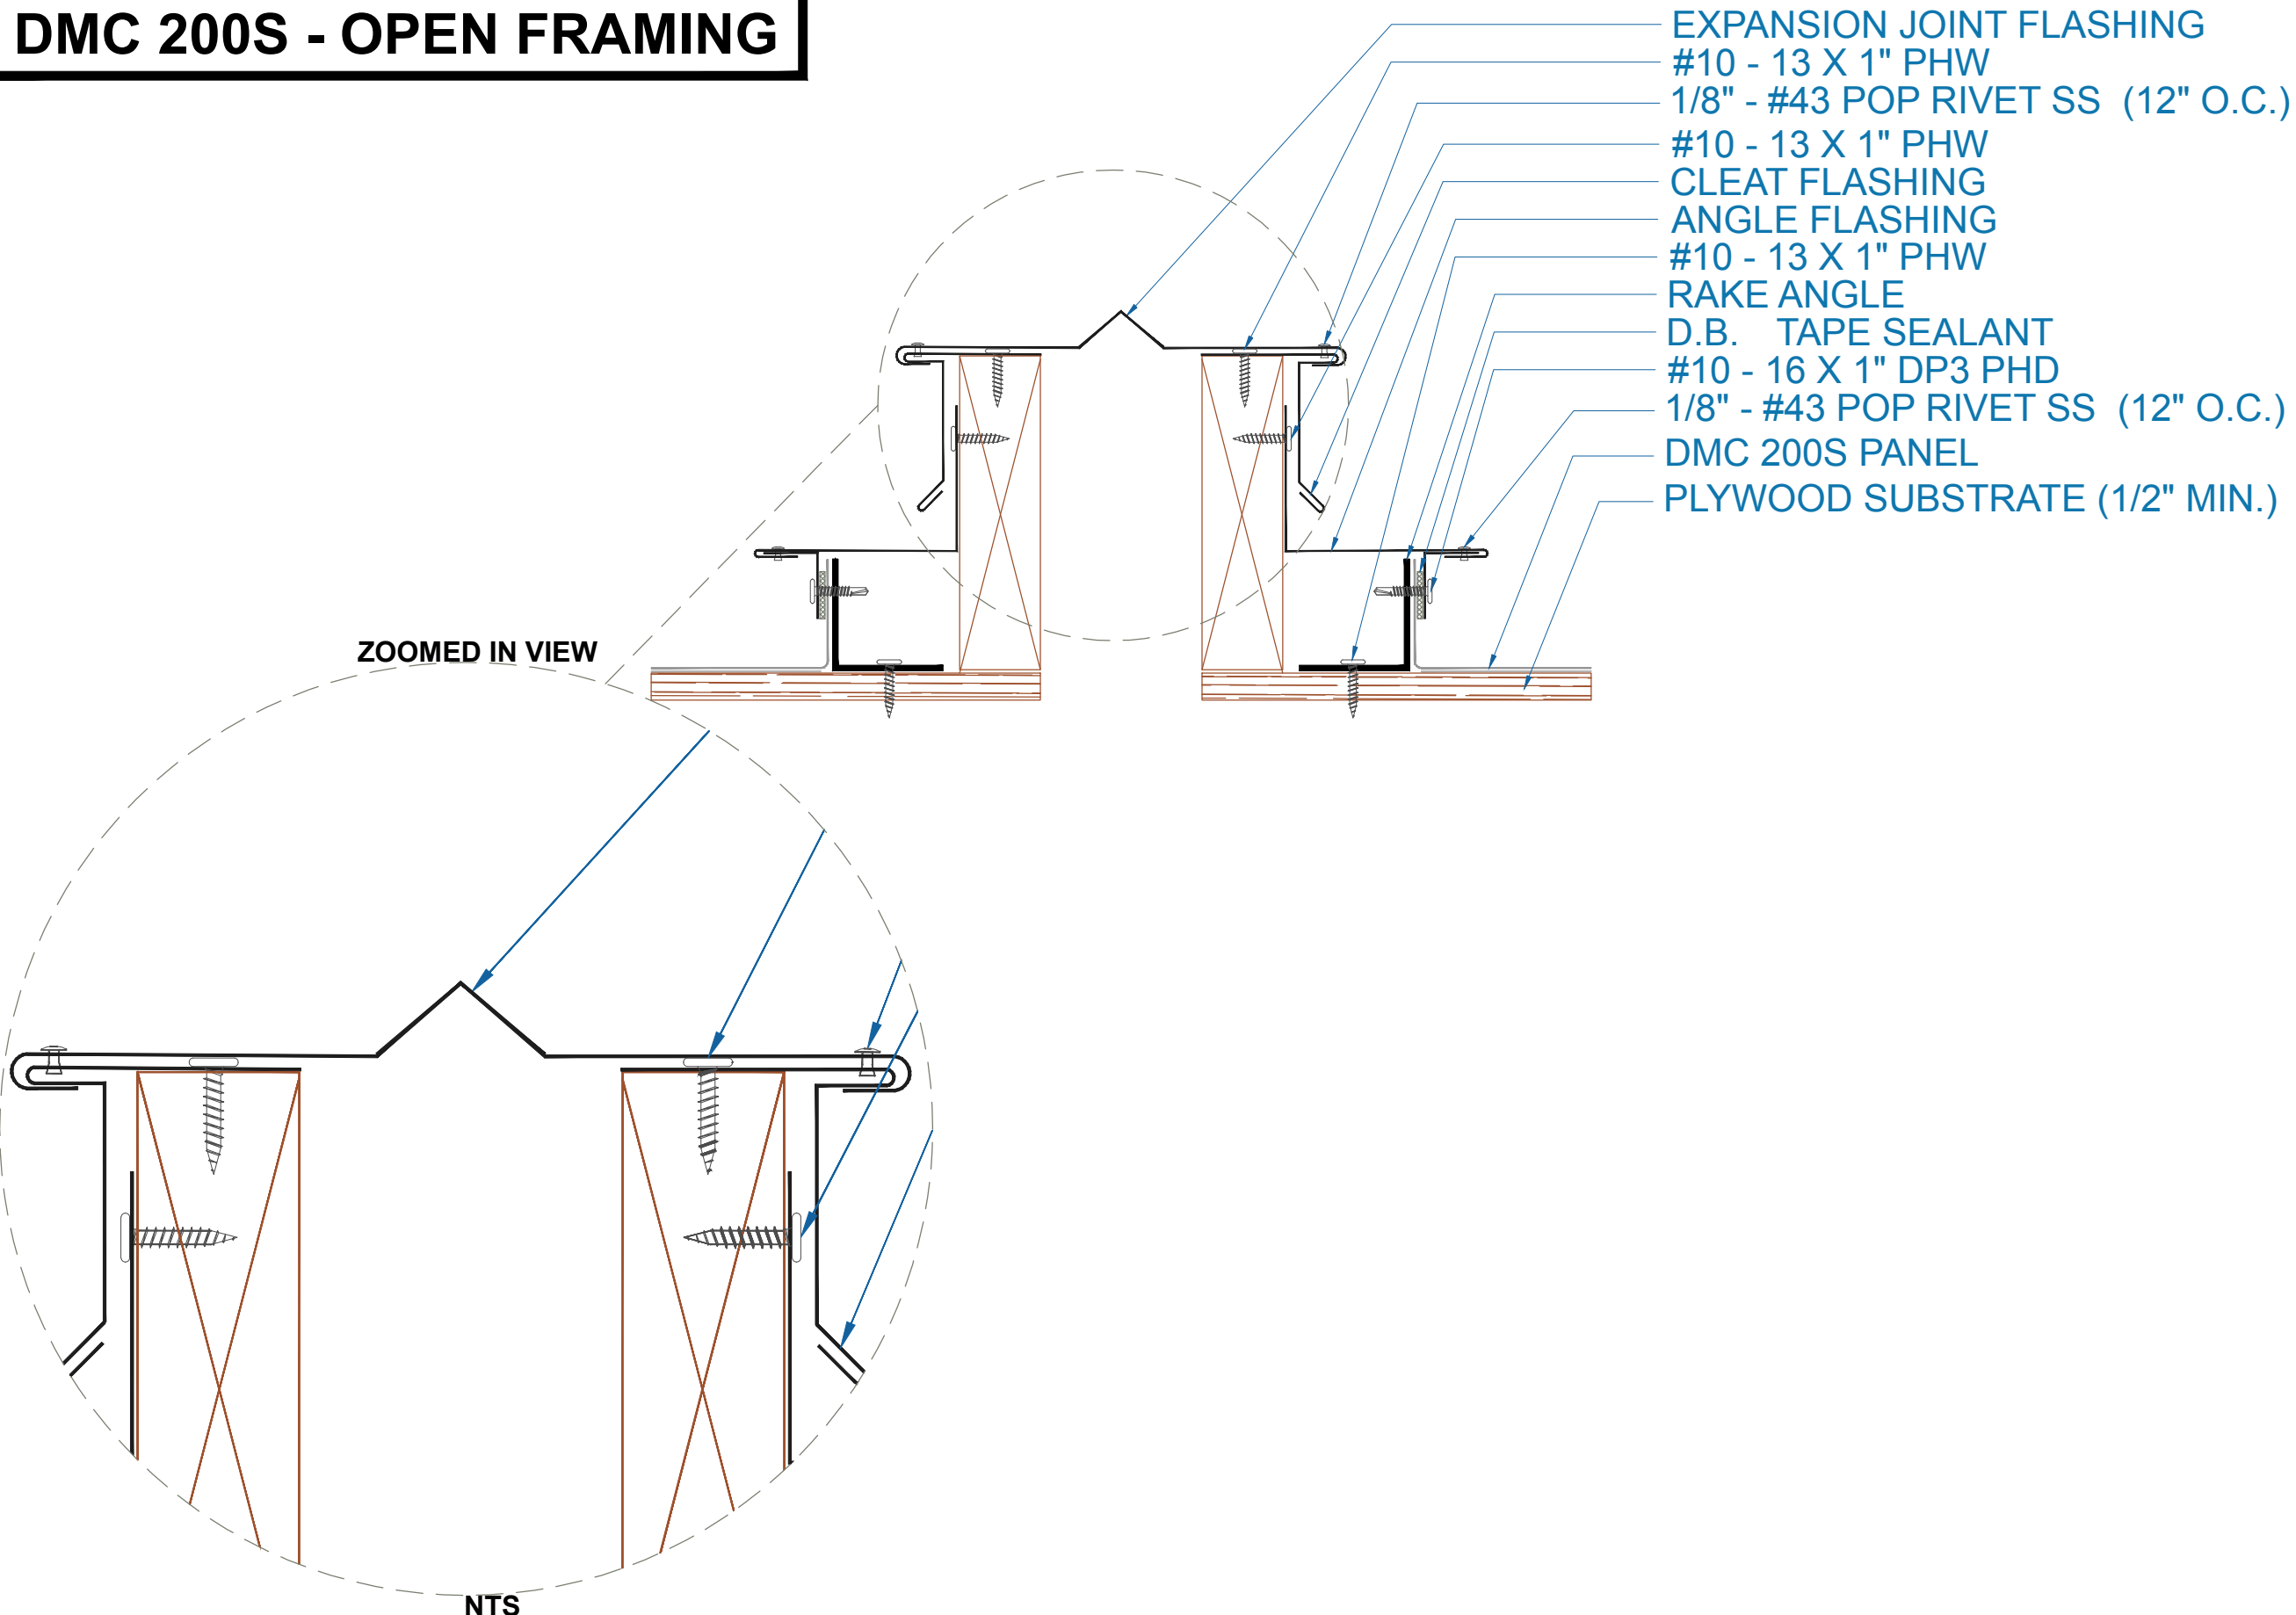

- EXPANSION JOINT FLASHING
- #10 - 13 X 1" PHW
- 1/8" - #43 POP RIVET SS (12" O.C.)
- #10 - 13 X 1" PHW
- CLEAT FLASHING
- ANGLE FLASHING
- #10 - 13 X 1" PHW
- RAKE ANGLE
- D.B. TAPE SEALANT
- #10 - 16 X 1" DP3 PHD
- 1/8" - #43 POP RIVET SS (12" O.C.)
- DMC 200S PANEL
- PLYWOOD SUBSTRATE (1/2" MIN.)

ZOOMED IN VIEW

NTS

## EXPANSION JOINT

SCALE: 3" = 1'-0"

EFFECTIVE DATE: 11-9-16  
 SUBJECT TO CHANGE WITHOUT NOTICE

